


I, KENNETH M. GREEN, CERTIFY THAT THIS PLAT WAS PREPARED UNDER MY SUPERVISION AND THAT THE PLAT WAS PREPARED FOR THE PURPOSE OF EASEMENT ACQUISITION ONLY, AND IS NOT INTENDED TO BE A BOUNDARY SURVEY OF THE PROPERTY SHOWN HEREON.

Kenneth M. Green
KENNETH M. GREEN, PLS

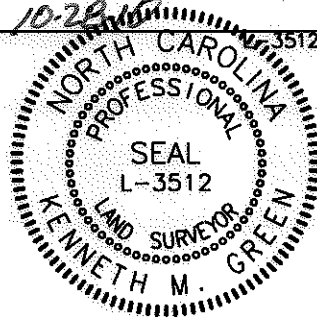

6,742 SF TOTAL AREA BY PLAT
238 SF IN TEMP CONST ESMT (TCE)
6,742 SF REMAINING

LEGEND:

- - IRON FOUND
- ⊙ - IRON SET (#5 REBAR)
- △ - MONUMENT FOUND
- - PROPERTY LINE (R)
- R/W --- - RIGHT OF WAY
- - ADJOINER
- e --- - TEMPORARY CONSTRUCTION EASEMENT (TCE)
- [Dotted Box] - TCE


NOTES:
BEARINGS AND DISTANCES SHOWN IN PARENTHESIS ARE BASED ON RECORDED MAP INFORMATION.
THIS PROPERTY MAY BE SUBJECT TO OTHER EASEMENTS EITHER RECORDED OR IMPLIED.
BOUNDARY INFORMATION TAKEN FROM COMPILED MECKLENBURG CO. PUBLIC RECORD INFORMATION.

NCGS MONUMENT
'RESERVOIR'
NC GRID COORDS
(NAD '83)
N=561,874.06
E=1,434,680.70


I, _____ REVIEW OFFICER OF MECKLENBURG COUNTY CERTIFY THAT THE MAP OR PLAT TO WHICH THIS CERTIFICATION IS AFFIXED MEETS ALL STATUTORY REQUIREMENTS FOR RECORDING.

REVIEW OFFICER

DATE

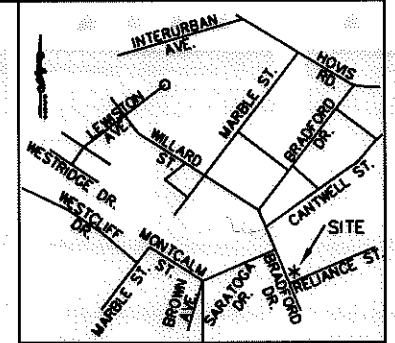

VICINITY MAP NOT TO SCALE

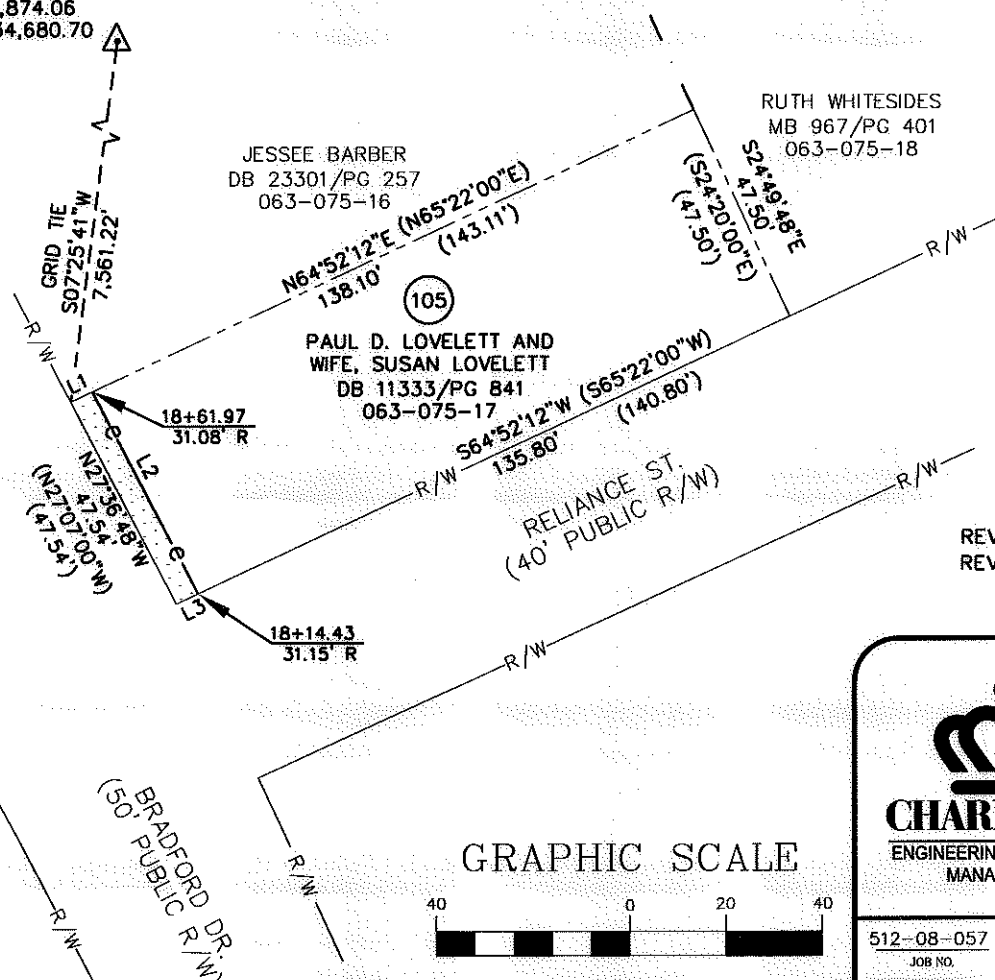

LINE TABLE		
LINE	LENGTH	BEARING
L1	5.00	N64°52'12"E
L2	37.24	S27°36'48"E
L3	5.00	S62°23'12"W

REV 1 NOTE:
REVISED TCE LINE

REV. 1: 10-28-10

RJH PROJ. #1465

PREPARED BY: FIRM #P-0197

R. Joe Harris & Associates, P.L.L.C.

Engineering & Land Surveying
1698 W. HWY 160, SUITE 130, FORT MILL, SC, 29708
Phone: (803) 802-1799

GRAPHIC SCALE



(IN FEET)
1 inch = 40 ft.

 CHARLOTTE. ENGINEERING & PROPERTY MANAGEMENT	EASEMENT ACQUISITION THOMASBORO/HOSKINS PHASE 4 NEIGHBORHOOD IMPROVEMENTS	
	PROPERTY OF PAUL D. LOVELETT AND WIFE, SUSAN LOVELETT 321 BRADFORD DR. CHARLOTTE, NC 28208 PID #063-075-17	
512-08-057 <small>JOB NO.</small>	1" = 40' <small>SCALE</small>	PARCEL 105 REV 1.DWG <small>CAD FILE NAME</small>
UAG <small>PREPARED BY</small>	05/19/10 <small>DATE</small>	SHEET 1 OF 1

DB 26349-768