


I, KENNETH M. GREEN, CERTIFY THAT THIS PLAT WAS PREPARED UNDER MY SUPERVISION AND THAT THE PLAT WAS PREPARED FOR THE PURPOSE OF EASEMENT ACQUISITION ONLY, AND IS NOT INTENDED TO BE A BOUNDARY SURVEY OF THE PROPERTY SHOWN HEREON.


Kenneth M. Green 8-26-10
KENNETH M. GREEN, PLS

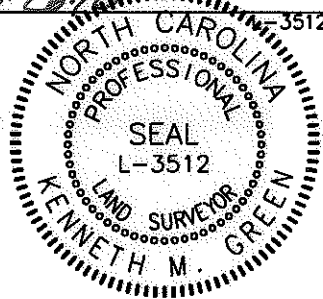

NOTES:
BEARINGS AND DISTANCES SHOWN IN PARENTHESIS ARE BASED ON RECORDED MAP INFORMATION.
THIS PROPERTY MAY BE SUBJECT TO OTHER EASEMENTS EITHER RECORDED OR IMPLIED.
BOUNDARY INFORMATION TAKEN FROM COMPILED MECKLENBURG CO. PUBLIC RECORD INFORMATION.

I, _____ REVIEW OFFICER OF MECKLENBURG COUNTY CERTIFY THAT THE MAP OR PLAT TO WHICH THIS CERTIFICATION IS AFFIXED MEETS ALL STATUTORY REQUIREMENTS FOR RECORDING.

REVIEW OFFICER _____ DATE _____

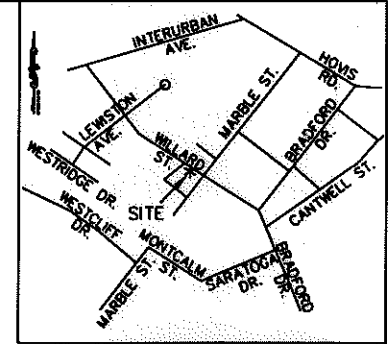


VICINITY MAP NOT TO SCALE

6,010 SF TOTAL AREA BY PLAT
359 SF IN TEMP CONST ESMT (TCE)
6,010 SF REMAINING

LEGEND:

- - IRON FOUND
- ⊙ - IRON SET (#5 REBAR)
- △ - MONUMENT FOUND
- - PROPERTY LINE (R)
- R/W- - RIGHT OF WAY
- - ADJOINER
- e- - TEMPORARY CONSTRUCTION EASEMENT (TCE)
- ▨ - TCE

NC GRID NAD '83 (2007)

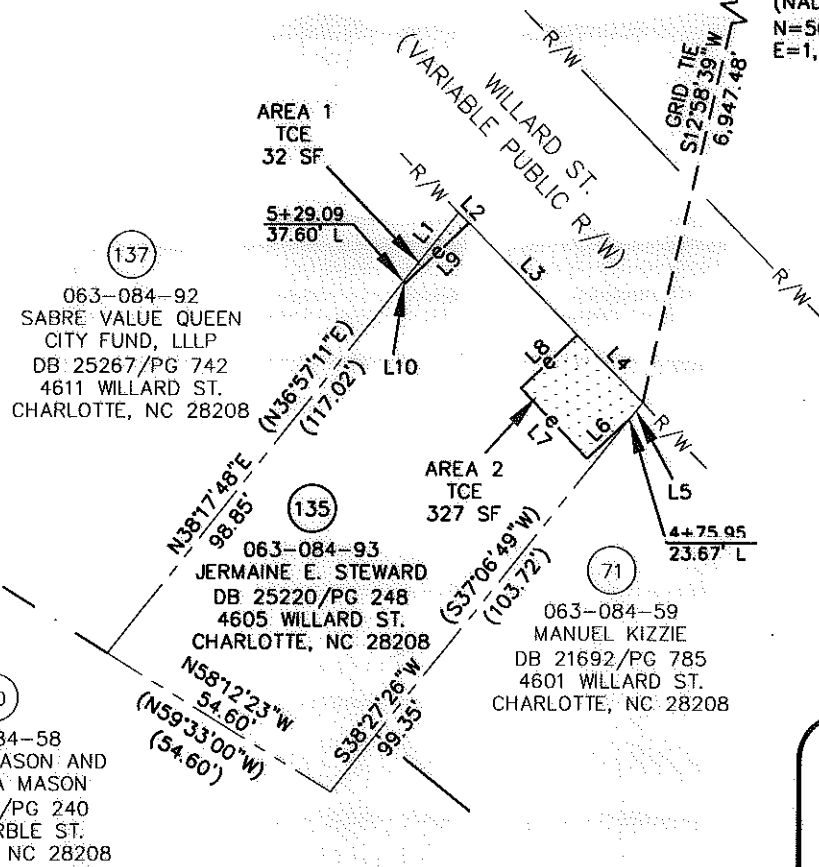


△ NCGS MONUMENT 'RESERVOIR'
NC GRID COORDS (NAD '83)
N=561,874.06
E=1,434,680.70

LINE TABLE		
LINE	LENGTH	BEARING
L1	18.33	N38°17'48"E
L2	3.01	S44°11'08"E
L3	32.46	S44°11'08"E
(L3)	(55.00)	(S45°37'00"E)
L4	19.54	S44°11'08"E
L5	4.45	S38°27'26"W
L6	11.97	S46°32'18"W
L7	20.17	N45°27'42"W
L8	16.14	N46°32'18"E
L9	18.18	S45°59'46"W
L10	0.55	N44°00'14"W

70
063-084-58
LORENZO MASON AND WIFE, LISA MASON
DB 21763/PG 240
1000 MARBLE ST.
CHARLOTTE, NC 28208

GRAPHIC SCALE

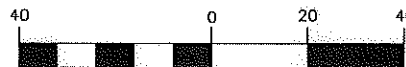

(IN FEET)
1 inch = 40 ft.

RJH PROJ. #1465

PREPARED BY: FIRM #P-0197

R. Joe Harris & Associates, P.L.L.C.

Engineering & Land Surveying
1698 W. HWY 160, SUITE 130, FORT MILL, SC, 29708
Phone: (803) 802-1799

CHARLOTTE
ENGINEERING & PROPERTY MANAGEMENT

**EASEMENT ACQUISITION
THOMASBORO/HOSKINS
PHASE 4 NEIGHBORHOOD
IMPROVEMENTS**

PROPERTY OF
JERMAINE E. STEWARD
4605 WILLARD ST.
CHARLOTTE, NC 28208
PID #063-084-93

512-08-057 JOB NO.	1" = 40' SCALE	PARCEL 135.DWG CAD FILE NAME	SHEET 1	OF 1
UAG PREPARED BY	07/07/10 DATE			