


I, KENNETH M. GREEN, CERTIFY THAT THIS PLAT WAS PREPARED UNDER MY SUPERVISION AND THAT THE PLAT WAS PREPARED FOR THE PURPOSE OF EASEMENT ACQUISITION ONLY, AND IS NOT INTENDED TO BE A BOUNDARY SURVEY OF THE PROPERTY SHOWN HEREON.

Kenneth M. Green 0-26-10
KENNETH M. GREEN, PLS

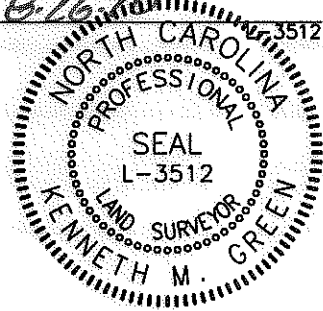

18,939 SF TOTAL AREA BY PLAT
455 SF IN TEMP CONST ESMT (TCE)
18,939 SF REMAINING


LEGEND:

- - IRON FOUND
- ⊙ - IRON SET (#5 REBAR)
- △ - MONUMENT FOUND
- (solid) - PROPERTY LINE (P)
- - - (dashed) - RIGHT OF WAY
- (dash-dot) - ADJOINER
- - - (dotted) - TEMPORARY CONSTRUCTION EASEMENT (TCE)
- ▨ (dotted) - TCE



NOTES:
BEARINGS AND DISTANCES SHOWN IN PARENTHESIS ARE BASED ON RECORDED MAP INFORMATION. THIS PROPERTY MAY BE SUBJECT TO OTHER EASEMENTS EITHER RECORDED OR IMPLIED.
BOUNDARY INFORMATION TAKEN FROM COMPILED MECKLENBURG CO. PUBLIC RECORD INFORMATION.

I, _____ REVIEW OFFICER OF MECKLENBURG COUNTY CERTIFY THAT THE MAP OR PLAT TO WHICH THIS CERTIFICATION IS AFFIXED MEETS ALL STATUTORY REQUIREMENTS FOR RECORDING.

REVIEW OFFICER _____ DATE _____

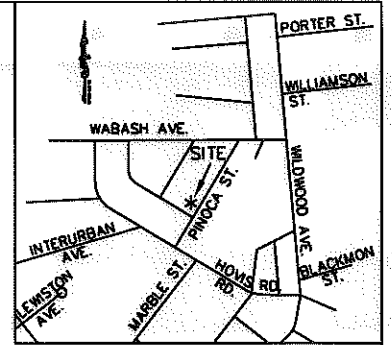

VICINITY MAP NOT TO SCALE

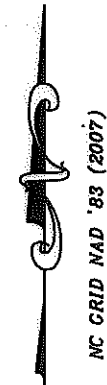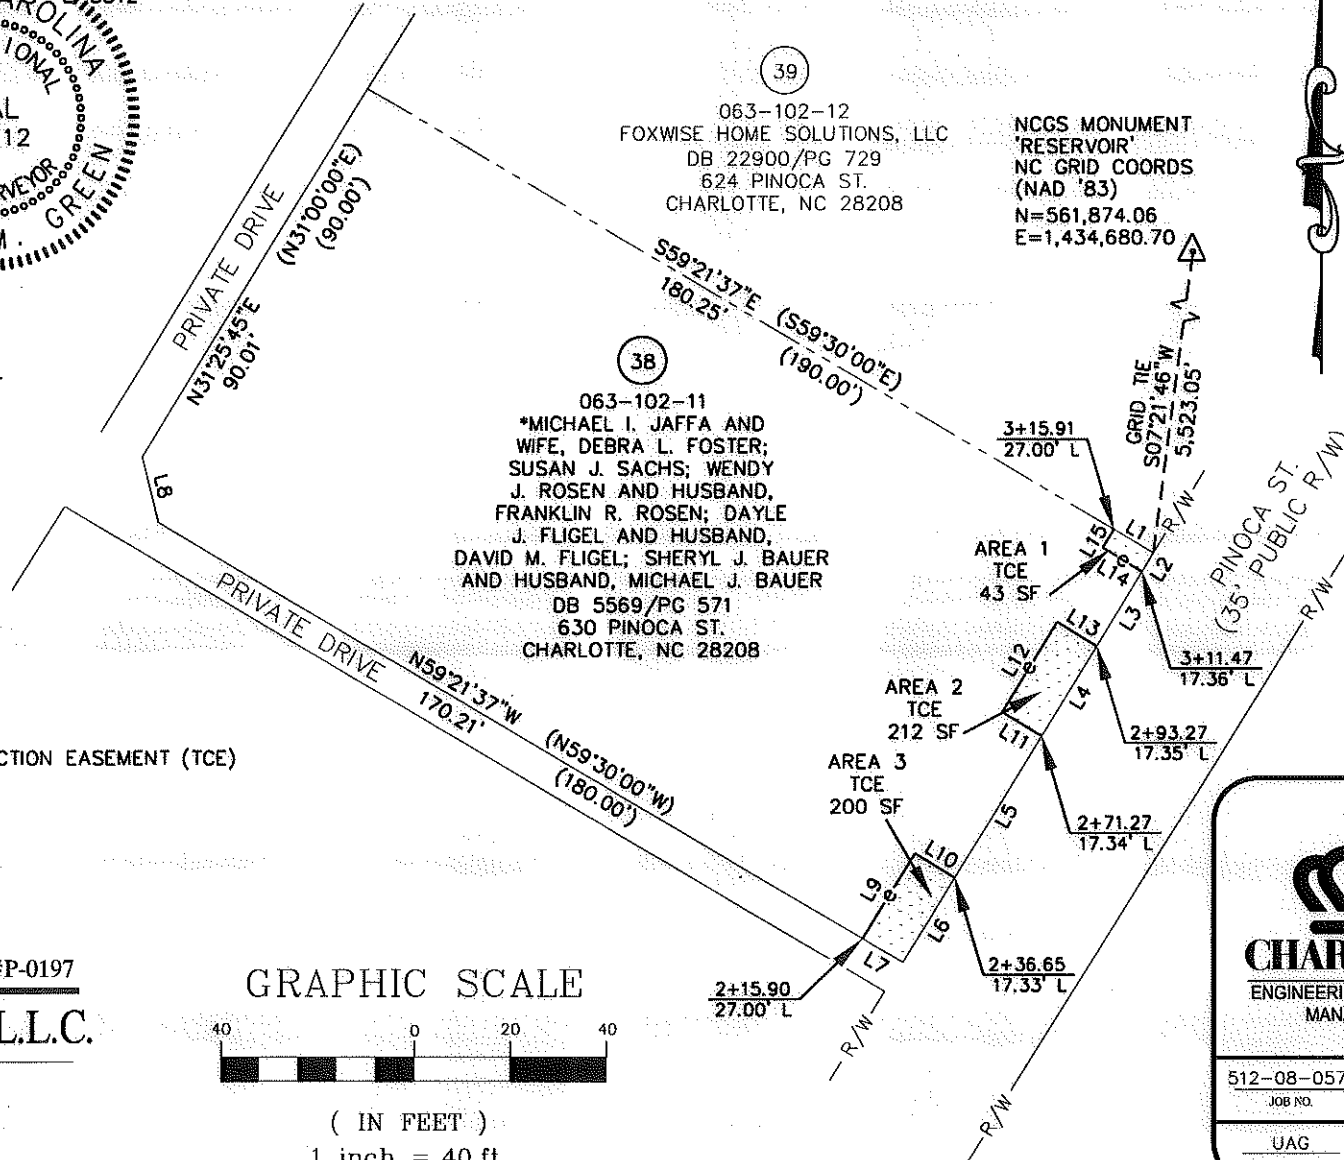

LINE TABLE		
LINE	LENGTH	BEARING
L1	9.64	S59°21'37"E
L2	4.58	S31°25'45"W
L3	18.20	S31°25'45"W
L4	22.00	S31°25'45"W
L5	34.62	S31°25'45"W
(L5)	(100.00)	(S31°25'45"W)
L6	20.61	S31°25'45"W
L7	9.68	N59°21'37"W
L8	14.04	N13°57'56"W
L9	20.75	N31°27'08"E
L10	9.67	S58°32'52"E
L11	9.65	N58°32'52"W
L12	22.00	N31°27'08"E
L13	9.64	S58°32'52"E
L14	9.64	N58°32'52"W
L15	4.44	N31°27'08"E


RJH PROJ. #1465

PREPARED BY: FIRM #P-0197

R. Joe Harris & Associates, P.L.L.C.

Engineering & Land Surveying
1698 W. HWY 160, SUITE 130, FORT MILL, SC, 29708
Phone: (803) 802-1799

GRAPHIC SCALE

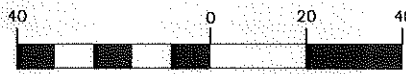

(IN FEET)

1 inch = 40 ft.

**EASEMENT ACQUISITION
THOMASBORO/HOSKINS
PHASE 4 NEIGHBORHOOD
IMPROVEMENTS**

PROPERTY OF
* MICHAEL I. JAFFA AND
WIFE, DEBRA L. FOSTER, ET AL
630 PINOCA ST.
CHARLOTTE, NC 28208
PID #063-102-11

512-08-057 JOB NO.	1" = 40' SCALE
UAG PREPARED BY	06/20/10 DATE

PARCEL 38.DWG CAD FILE NAME	SHEET 1	OF 1
--------------------------------	-------------------	----------------

ACQUISITION BY DB 26702 PG 562