


I, KENNETH M. GREEN, CERTIFY THAT THIS PLAT WAS PREPARED UNDER MY SUPERVISION AND THAT THE PLAT WAS PREPARED FOR THE PURPOSE OF EASEMENT ACQUISITION ONLY, AND IS NOT INTENDED TO BE A BOUNDARY SURVEY OF THE PROPERTY SHOWN HEREON.

NOTES:
 BEARINGS AND DISTANCES SHOWN IN PARENTHESIS ARE BASED ON RECORDED MAP INFORMATION.
 THIS PROPERTY MAY BE SUBJECT TO OTHER EASEMENTS EITHER RECORDED OR IMPLIED.
 BOUNDARY INFORMATION TAKEN FROM COMPILED MECKLENBURG CO. PUBLIC RECORD INFORMATION.

I, _____ REVIEW OFFICER OF MECKLENBURG COUNTY CERTIFY THAT THE MAP OR PLAT TO WHICH THIS CERTIFICATION IS AFFIXED MEETS ALL STATUTORY REQUIREMENTS FOR RECORDING.

Kenneth M. Green 8.26.10
 KENNETH M. GREEN, PLS

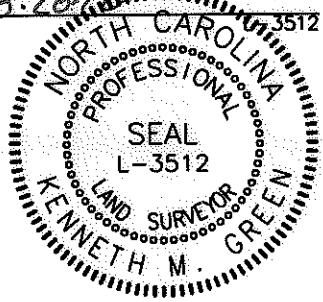


NCGS MONUMENT 'RESERVOIR'
 NC GRID COORDS (NAD '83)
 N=561,874.06
 E=1,434,680.70

063-104-36
 THANH KSOR AND SPOUSE BLENH ROMAH
 DB 25013/PG 841
 4522 WILDWOOD AVE,
 CHARLOTTE, NC 28208

063-104-33
 EDDIE L. CLARK
 DB 3636/PG 958
 4528 WILDWOOD AVE., UNIT A
 CHARLOTTE, NC 28208


063-104-37
 NEW LIFE HOME BUYERS, LLC
 DB 25073/PG 277
 4518 WILDWOOD AVE,
 CHARLOTTE, NC 28208

063-104-38
 MAY KIN KUNG VICTOR ATHANAS
 DB 25538/PG 870
 4514 WILDWOOD AVE,
 CHARLOTTE, NC 28208

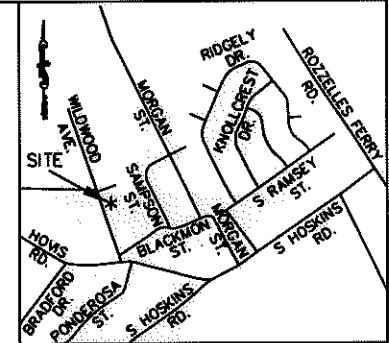

VICINITY MAP NOT TO SCALE

NC GRID NAD '83 (2007)

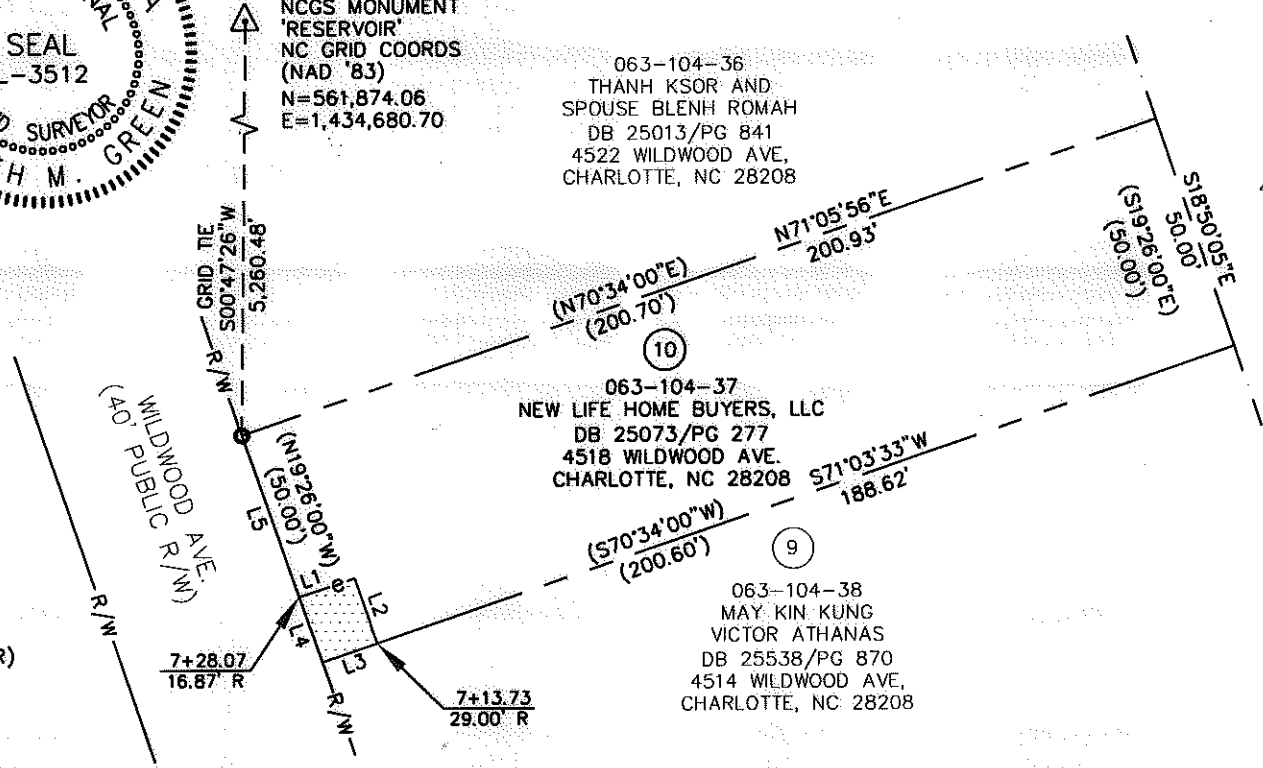

LINE TABLE		
LINE	LENGTH	BEARING
L1	12.13	N71°21'46"E
L2	14.33	S18°40'14"E
L3	12.00	S71°03'33"W
L4	14.39	N19°11'58"W
L5	35.75	N19°11'58"W

- LEGEND:
- - IRON FOUND
 - ⊙ - IRON SET (#5 REBAR)
 - △ - MONUMENT FOUND
 - - - - - PROPERTY LINE (R)
 - R/W - RIGHT OF WAY
 - - - - - ADJOINER
 - e - TEMPORARY CONSTRUCTION EASEMENT (TCE)
 - ▨ - TCE


PREPARED BY: FIRM #P-0197

R. Joe Harris & Associates, P.L.L.C.

Engineering & Land Surveying
 1698 W. HWY 160, SUITE 130, FORT MILL, SC, 29708
 Phone: (803) 802-1799


10,035 SF TOTAL AREA BY PLAT
 173 SF IN TEMP CONST ESMT (TCE)
 10,035 SF REMAINING

GRAPHIC SCALE

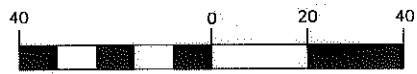

(IN FEET)
 1 inch = 40 ft.

RJH PROJ. #1465



CHARLOTTE
ENGINEERING & PROPERTY MANAGEMENT

**EASEMENT ACQUISITION
 THOMASBORO/HOSKINS
 PHASE 4 NEIGHBORHOOD
 IMPROVEMENTS**

PROPERTY OF
 NEW LIFE HOME BUYERS, LLC
 4518 WILDWOOD AVE.
 CHARLOTTE, NC 28208
 PID #063-104-37

512-08-057 JOB NO.	1" = 40' SCALE		
MPL PREPARED BY	06/07/10 DATE	PARCEL_10.DWG CAD FILE NAME	SHEET 1 OF 1