

N 43°-50'-05" E
225.77'

BAYROCK INVESTMENT CO.
DEED 4037-544
AREA of TRACT 47,524 sqft.
LESS R/W TAKEN 94 sqft.
AREA REMAINING = 47,430 sqft.

065-035-02

FREEDOM DRIVE

N 45°-57'-00" W
200.19'

Old Iron

N 87°-13'-00" E
145.53'

60' (R/W)
165.56' (total)

TUCKASEEGEE ROAD

R = 16.50'
ARC = 18.19'

20.03'
14.52'

PK. Nail

342.92'
357.44' (total)


60' (R/W)

N 29°-49'-39" E

ASHLEY

This map was prepared for the purpose of right of way or easement acquisition only, and is not intended to be a boundary survey of the property shown.

This plat was prepared under my supervision
Stephen J. Gilbert
S. J. Gilbert, Reg. Surveyor No. L-1785

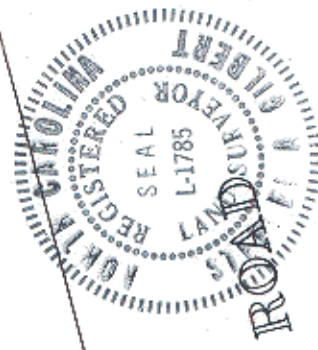

NOTE: Property corners shown circled were located by actual survey. Bearings are based on SURVEY MAP BY CAROLINA SURVEYORS DATED MAY 15, 1972

REVISIONS	PROPOSED R/W	JOB NO.
	TUCKASEEGEE ROAD	FILE NO.
DRAWN BY JVS	PROPERTY OF	SHEET
CHECKED BY JVS	BAYROCK INVESTMENT CO.	OF
CITY ENGINEER	DATE 5/29/78	SCALE 1" = 30'

65-02