


I, DAVID H. SNIDER, CERTIFY THAT THIS PLAT WAS PREPARED UNDER MY SUPERVISION AND THAT THE PLAT WAS PREPARED FOR THE PURPOSE OF ACQUISITION AND EASEMENTS ONLY, AND IS NOT INTENDED TO BE A BOUNDARY SURVEY OF PROPERTY SHOWN.

*David H. Snider* 1/7/99  
 DAVID H. SNIDER, NC P.L.S. L-2942 DATE

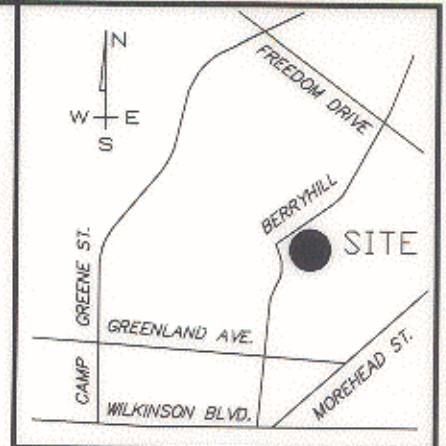


VICINITY MAP (N.T.S.)

ACQUISITION BY CITY  
 RECORDED IN DEED BOOK

13468-626  
 DATE 5/13/1999


LEGEND

- DB PG DEED BOOK AND PAGE
- MB PG MAP BOOK AND PAGE
- R/W RIGHT OF WAY
- TEMPORARY CONSTRUCTION EASEMENT
- PERMANENT UTILITY EASEMENT

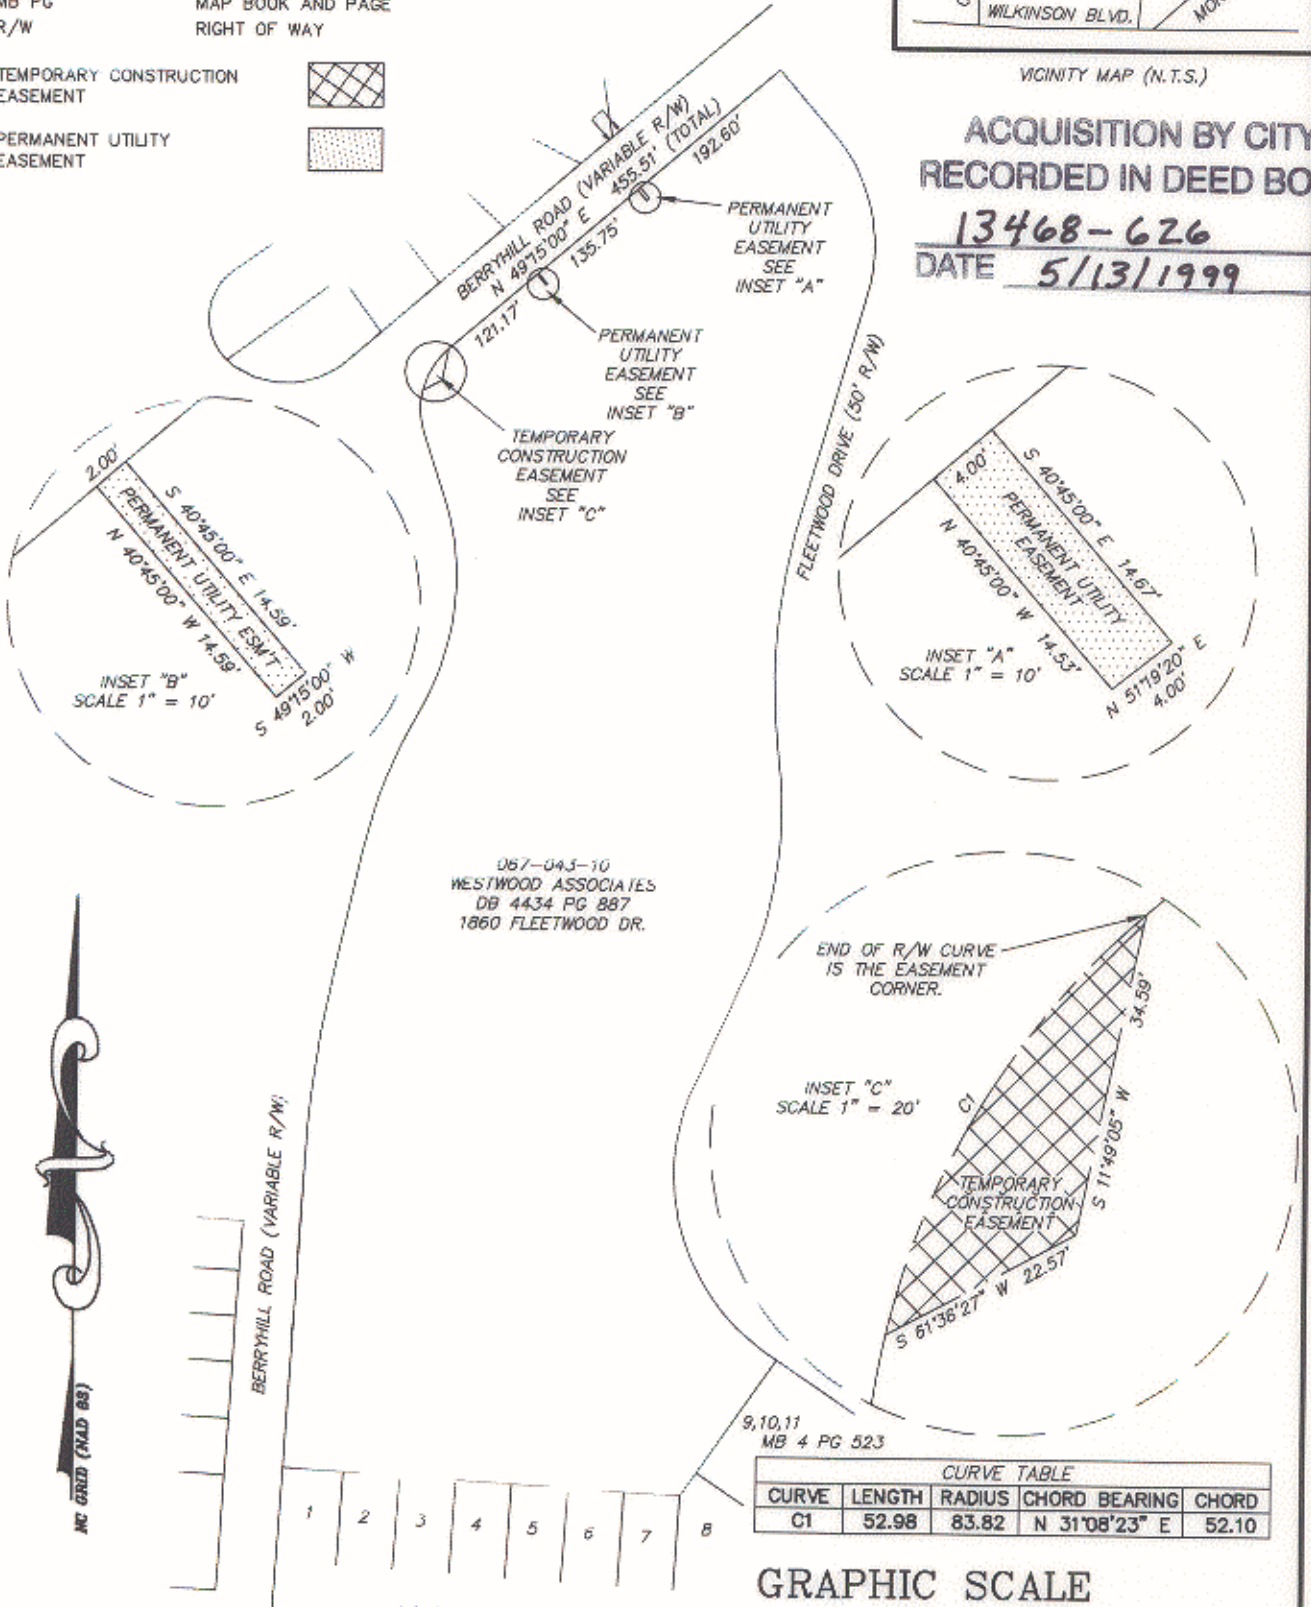

CURVE TABLE				
CURVE	LENGTH	RADIUS	CHORD BEARING	CHORD
C1	52.98	83.82	N 31°08'23" E	52.10

GRAPHIC SCALE

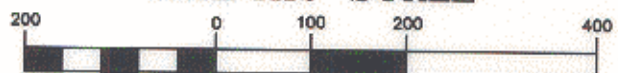

1 inch = 200 ft.

NOTE:

- 1) TOTAL AREA BY DEED 564,973 SQUARE FEET.
- 2) (2) PERMANENT UTILITY EASEMENTS 88 SQUARE FEET TOTAL
- 3) TEMPORARY CONSTRUCTION EASEMENT 443 SQUARE FEET

PREPARED BY:  
 CITY OF CHARLOTTE  
 ENGINEERING DEPARTMENT  
 600 EAST FOURTH STREET  
 CHARLOTTE, NC 28208  
 704-336-2291

CHARLOTTE ENGINEERING DEPARTMENT		
REVISIONS	BERRYHILL ROAD, DALECREST DRIVE AND FINCHER BOULEVARD, AND GREENLAND AVENUE SIDEWALK	JOB NO. 512-97-122
	EASEMENT ACQUISITION MAP	FILE NO.
	WESTWOOD ASSOCIATES	RECMAP3
DRAWN BY ROR	CHARLOTTE, MECKLENBURG CO., NC	SHEET 1
CHECKED BY <i>DH</i>	DATE 10/01/98	OF 1
SURVEY SUPVR.	SCALE 1"=200'	