

I, DAVID H. SNIDER, CERTIFY THAT THIS PLAT WAS PREPARED UNDER MY SUPERVISION AND THAT THE PLAT WAS PREPARED FOR THE PURPOSE OF ACQUISITION AND EASEMENTS ONLY, AND IS NOT INTENDED TO BE A BOUNDARY SURVEY OF PROPERTY SHOWN.


David H. Snider 8/2/2010
 DAVID H. SNIDER, NC P.L.S. L-2942 DATE

STATE OF NORTH CAROLINA
 COUNTY OF MECKLENBURG


I, _____, REVIEW OFFICER OF MECKLENBURG COUNTY, CERTIFY THAT THE MAP OR PLAT TO WHICH THIS CERTIFICATION IS AFFIXED MEETS ALL STATUTORY REQUIREMENTS FOR RECORDING.

REVIEW OFFICER _____ DATE _____


- NOTE:
- 1) BEARINGS AND DISTANCE SHOWN IN PARENTHESIS ARE BASED ON RECORDED INFORMATION.
 - 2) TOTAL AREA 15,551 SQ.FT.
 - 3) UTILITY EASEMENT 14 SQ.FT.
 - 4) TOTAL AREA REMAINING 15,551 SQ.FT.

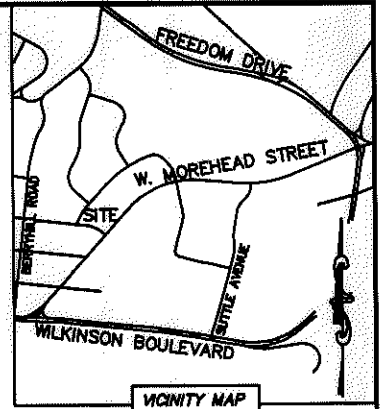

VICINITY MAP
 Not to scale

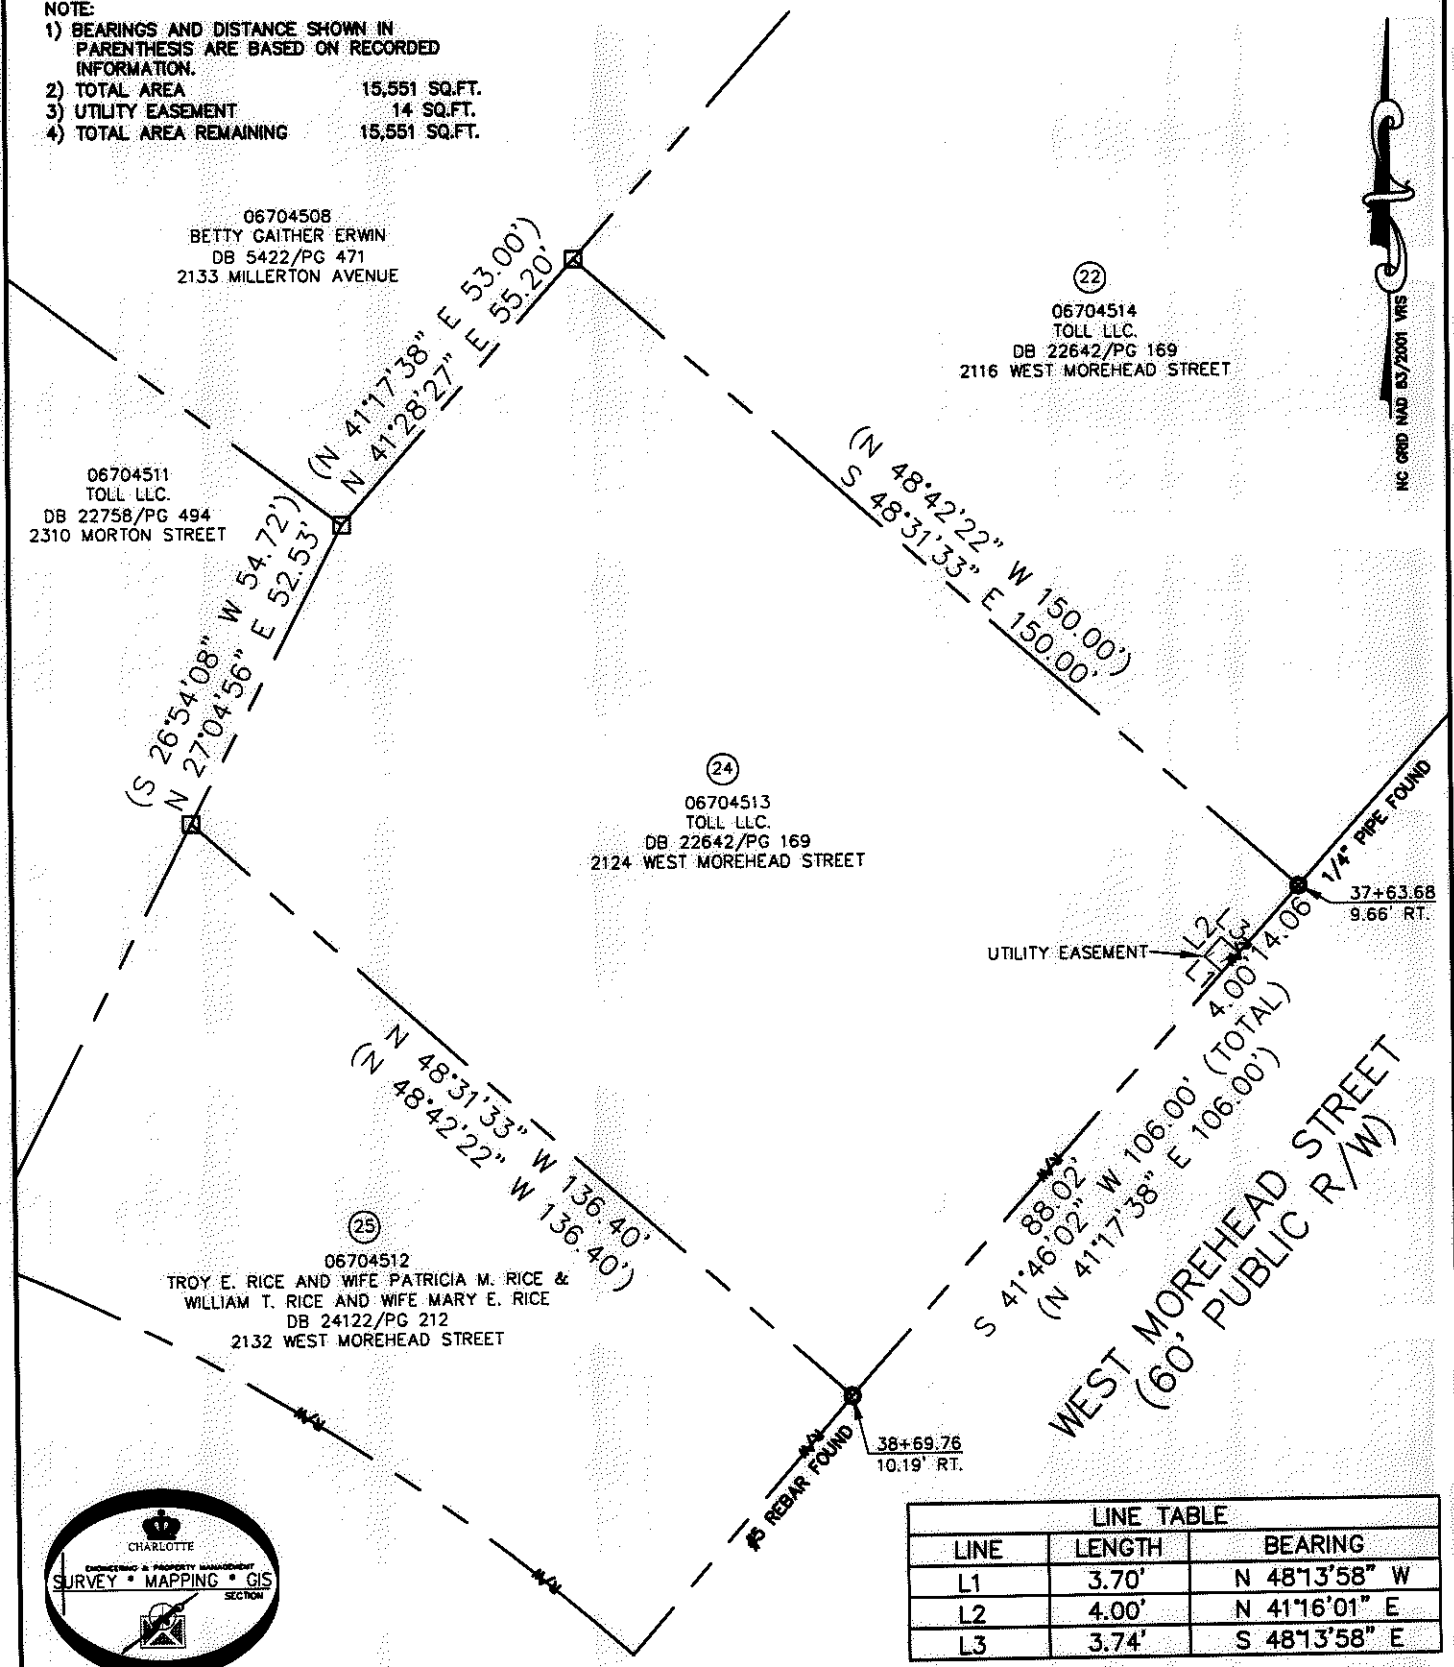

ACQUISITION BY DB 26559 PG 842-846

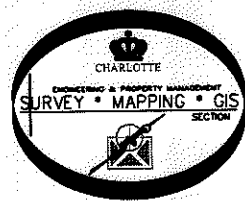

LEGEND

REBAR OR IRON PIN FOUND

COMPUTED POINT

PROPERTY LINES

EXISTING RIGHT-OF-WAY

UTILITY EASEMENT

UTILITY EASEMENT

PREPARED BY:
 CITY OF CHARLOTTE
 ENGINEERING & PROPERTY MANAGEMENT
 600 EAST FOURTH STREET
 CHARLOTTE, NC 28202
 704-336-2291

LINE TABLE		
LINE	LENGTH	BEARING
L1	3.70'	N 48°13'58" W
L2	4.00'	N 41°16'01" E
L3	3.74'	S 48°13'58" E

ENGINEERING & PROPERTY MANAGEMENT

BRYANT PARK PLAN

PROPERTY ACQUISITION
 OWNER: TOLL LLC.
 CHARLOTTE, MECKLENBURG CO., NC

REVISIONS

SCALE 1"=30'

DRAWN BY LG

DATE

CHECKED BY DHS SURVEY SUPVR. *DHS*

JOB NO. 512-09-038
 FILE NO. 067-045-13
 SHEET 1 OF 1

K:\AUTOCAD\EN_SU-LD4\209038\PLATS\PARCEL 24.DWG