

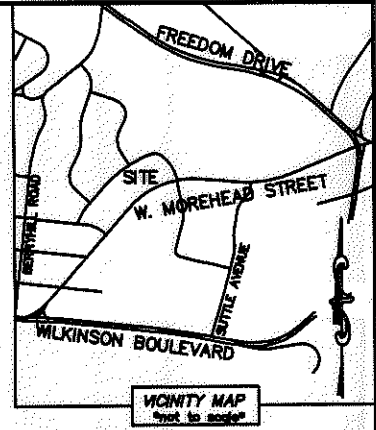


I, DAVID H. SNIDER, CERTIFY THAT THIS PLAT WAS PREPARED UNDER MY SUPERVISION AND THAT THE PLAT WAS PREPARED FOR THE PURPOSE OF ACQUISITION AND EASEMENTS ONLY, AND IS NOT INTENDED TO BE A BOUNDARY SURVEY OF PROPERTY SHOWN.


David H. Snider 3/9/11
 DAVID H. SNIDER, NC P.L.S. L-2942 DATE

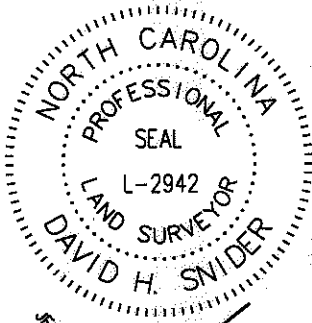

CURVE TABLE		
CURVE	RADIUS & ARC	CHORD
C1	R=1062.90 L=102.01'	S 44°24'49" W 101.98'
C2	R=1062.90 L=3.01'	S 47°21'46" W 3.01'
C3	R=1062.90 L=28.60'	S 48°28'23" W 28.60'
(C4)	(R=953.99 L=56.85')	
C5	R=953.99 L=56.85'	S 49°57'54" W 56.84'
C6	R=1062.90 L=4.00'	S 47°25'59" W 4.00'
C7	R=1062.90 L=2.99'	S 47°34'43" W 2.99'

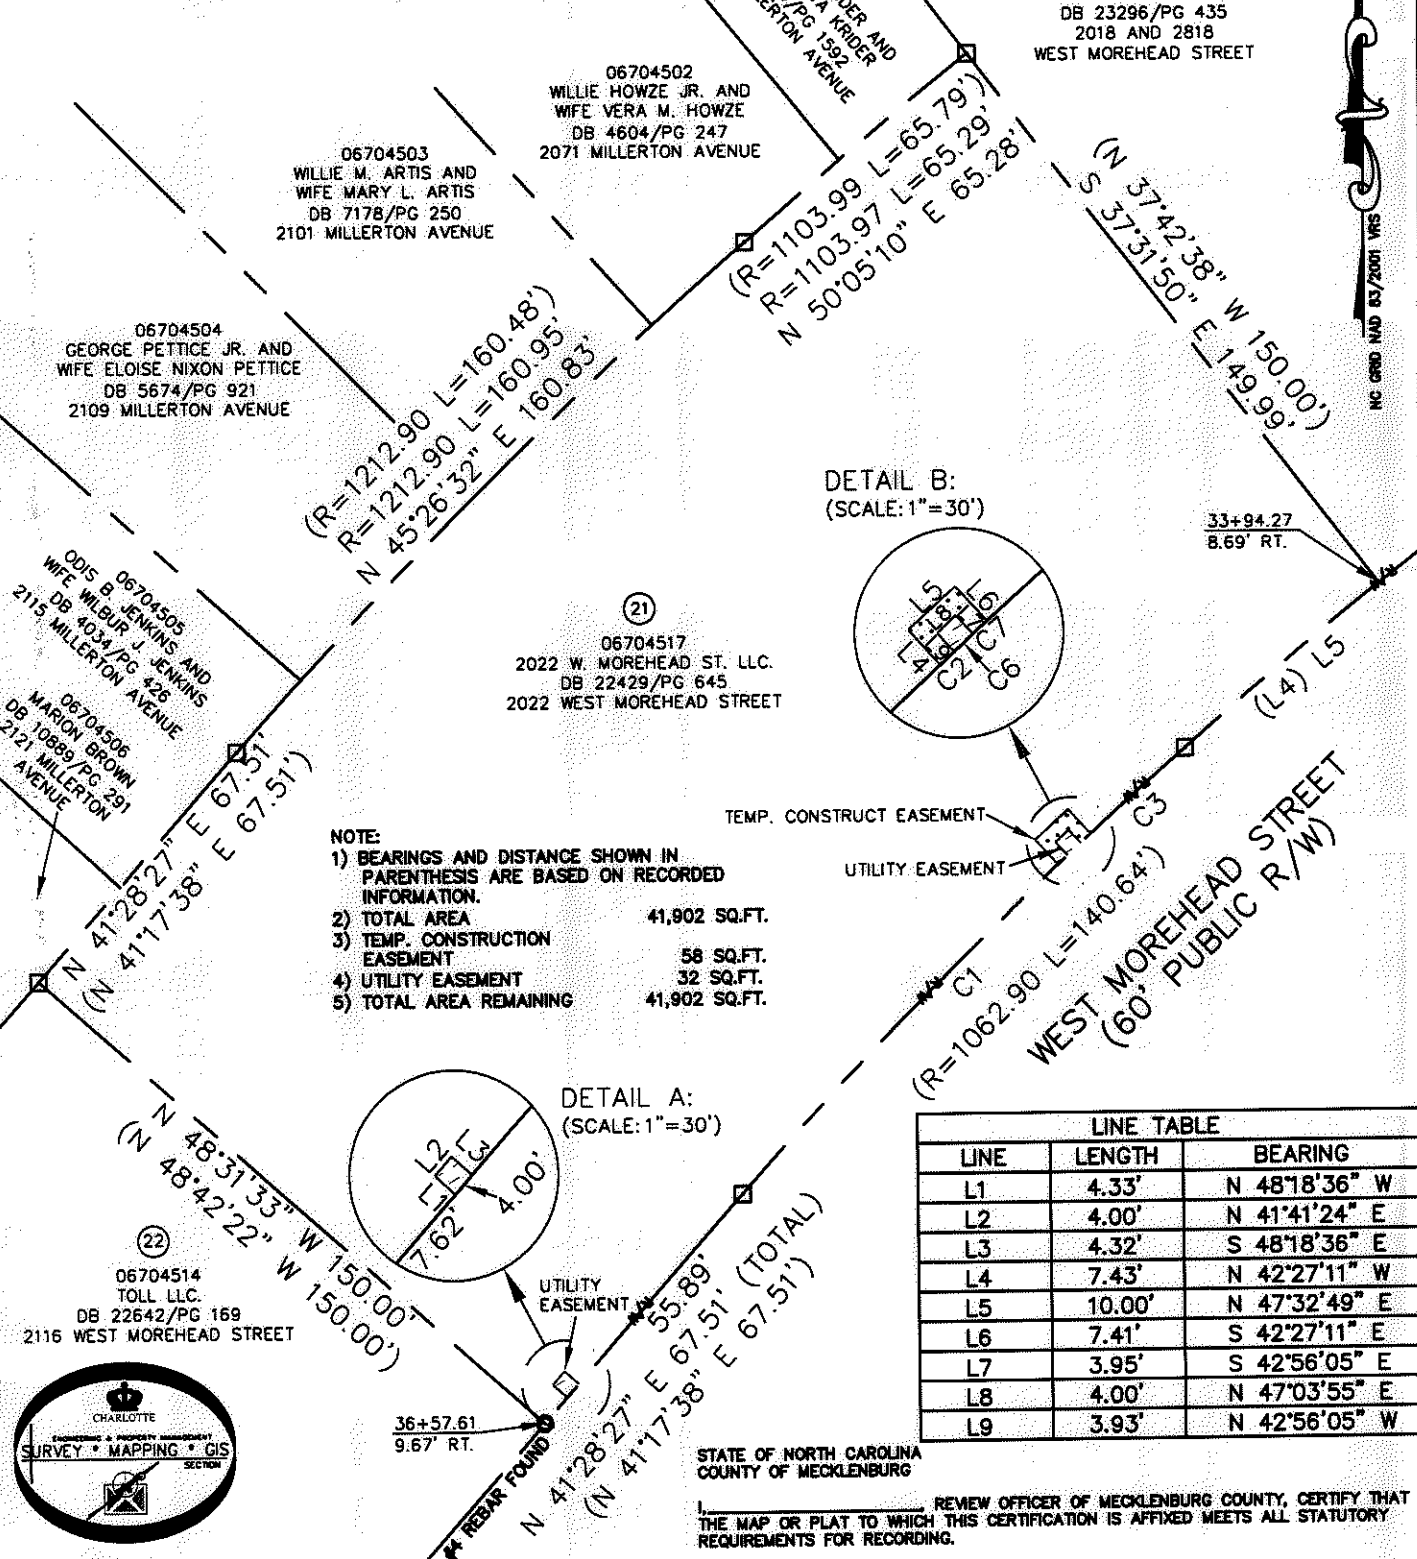

LINE TABLE		
LINE	LENGTH	BEARING
L1	4.33'	N 48°18'36" W
L2	4.00'	N 41°41'24" E
L3	4.32'	S 48°18'36" E
L4	7.43'	N 42°27'11" W
L5	10.00'	N 47°32'49" E
L6	7.41'	S 42°27'11" E
L7	3.95'	S 42°56'05" E
L8	4.00'	N 47°03'55" E
L9	3.93'	N 42°56'05" W

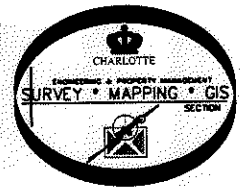

- LEGEND**
- REBAR OR IRON PIN FOUND
 - COMPUTED POINT
 - PROPERTY LINES
 - EXISTING RIGHT-OF-WAY
 - TEMP. CONSTRUCTION EASEMENT
 - UTILITY EASEMENT
 - UTILITY EASEMENT
 - TEMP. CONSTRUCTION EASEMENT

PREPARED BY:
 CITY OF CHARLOTTE
 ENGINEERING & PROPERTY MANAGEMENT
 600 EAST FOURTH STREET
 CHARLOTTE, NC 28202
 704-336-2291

STATE OF NORTH CAROLINA
 COUNTY OF MECKLENBURG

I, _____ REVIEW OFFICER OF MECKLENBURG COUNTY, CERTIFY THAT THE MAP OR PLAT TO WHICH THIS CERTIFICATION IS AFFIXED MEETS ALL STATUTORY REQUIREMENTS FOR RECORDING.

REVISIONS	DATE	REVIEW OFFICER
CHARLOTTE ENGINEERING & PROPERTY MANAGEMENT		
03/08/2011 - add TCE and change UTE detail B.		JOB NO. 512-09-038 FILE NO. 067-045-17
BRYANT PARK PLAN PROPERTY ACQUISITION OWNER: 2022 W. MOREHEAD ST. LLC.		SHEET 1 OF 1
DRAWN BY LG DATE	CHECKED BY DHS SURVEY SUPVR. <i>DHS</i>	K:\AUTOCAD\EN_SU-LD4\209038\PLATS\PARCEL 21.DWG