


THIS PLAT WAS PREPARED UNDER MY SUPERVISION.

Frank H. Giesen
N.C. REG. SURVEYOR L-1594 REG. NO.

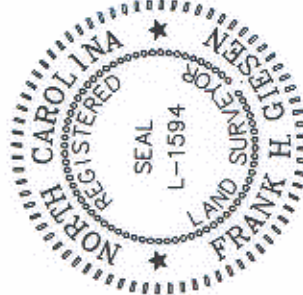

NOTE:
PROPERTY CORNERS SHOWN CIRCLED WERE LOCATED BY ACTUAL SURVEY. BEARINGS AND DISTANCES SHOWN IN PARENTHESIS ARE BASED ON DEED INFORMATION. BEARINGS ARE BASED ON MAPBOOK 1166 PG. 329

THIS MAP WAS PREPARED FOR THE PURPOSE OF RIGHT-OF-WAY OR EASEMENT ACQUISITION ONLY, AND IS NOT INTENDED TO BE A BOUNDARY SURVEY OF THE PROPERTY SHOWN.



CHARLOTTE
ENGINEERING DEPARTMENT

REVISIONS	JOB NO. 512-87-014	SHEET 55
	FILE NO.	OF 68
WEST TRADE STREET AREA STREET IMPROVEMENTS		
PROPERTY OF ROBERT LOONEY & wf. CAROLYN McCLAIN ELLIS		
DRAWN BY PRC	DATE SEP, 1987	SCALE 1"=20'
CHECKED BY <i>R. DeWitt</i>	SURVEY SUPERVISOR	

67

55

54

SALLIE J., FREDERICK & JOHN R. JOHNSON
DEED 3740-099
69-12-24

(CALCULATED FROM DEED)
TOTAL AREA: 4,491 SQ.FT.= 0.103 ACRES
AREA TAKEN: 151 SQ.FT.= 0.003 ACRES
AREA REMAINING: 4,340 SQ.FT.= 0.100 ACRES

Deed Reference 4476-090 (MB 696-84 L2)