

SALLIE J. FREDERICK &  
JOHN R. JOHNSON  
DEED 3740-099  
69-12-24

ARTHUR A. & WF  
SARAH WILSON, JR.  
69-12-26


THIS PLAT WAS PREPARED UNDER MY SUPERVISION.

*Frank H. Giesen* L-1594  
N.C. REG. SURVEYOR REG. NO.

NOTE:  
PROPERTY CORNERS SHOWN CIRCLED WERE LOCATED BY ACTUAL SURVEY. BEARINGS AND DISTANCES SHOWN IN PARENTHESIS ARE BASED ON DEED INFORMATION. BEARINGS ARE BASED ON MAPBOOK 1166 PG. 329

THIS MAP WAS PREPARED FOR THE PURPOSE OF RIGHT-OF-WAY OR EASEMENT ACQUISITION ONLY, AND IS NOT INTENDED TO BE A BOUNDARY SURVEY OF THE PROPERTY SHOWN.

(CALCULATED FROM DEED)  
TOTAL AREA: 3,485 SQ.FT. = 0.080 ACRES  
AREA TAKEN: 342 SQ.FT. = 0.008 ACRES  
AREA REMAINING: 3,143 SQ.FT. = 0.072 ACRES

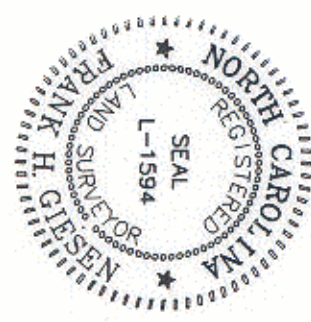

Deed Reference 1747-7 (MB 509-352 Pt. LI)

<p>CHARLOTTE ENGINEERING DEPARTMENT</p>		JOB NO. 512-87-014
REVISIONS	WEST TRADE STREET AREA STREET IMPROVEMENTS	FILE NO.
DRAWN BY PRC	PROPERTY OF LLOYD J. & WF. RUBY MITCHELL	SHEET 53
CHECKED BY <i>Frank H. Giesen</i> SURVEY SUPERVISOR	DATE SEP., 1987	SCALE 1" = 20'
		OF 68

69-12