

PROPOSED CEMETERY STREET


R=20.00'
ARC=30.38'

S-86°23'39"-E

71.88'

387.23' TO IRON PIN

PROP.
30' R.O.W.

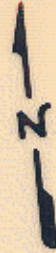

N-6°35'14"-E

36.56'

S-5°10'25"-W

90.14'

35

30

R=275.00'
ARC=257.73'

S-2°17'30"-W

98.80'

PROPOSED

669-034-41
PART OF

S-88°15'28"-E

94.22'

S-87°31'19"-E

101.02'

31

30

S-3°37'15"-W

100.11'

FRENCH

S-87°32'02"-E,
9.32'

S-4°52'25"-W,
144.68'

29

28

27

PROPOSED FIVE POINTS PARK

N-47°06'37"-W

168.45'

LONG CHORD

TOTAL AREA: 53,853.92 SQ. FT. =
1.236 ACRES

PROPOSED
50' R.O.W.

R=275.00'
ARC=75.17'

59°48'52"



This Plat was prepared under my supervision

Frank H. Giesen L-1594
N.C. Registered Surveyor Reg. No.

NOTE: Iron pins shown • were located by actual survey. Δ denotes iron pins that are actual property corners.

Bearings are based on SURVEY.

CITY OF CHARLOTTE NORTH CAROLINA COMMUNITY DEVELOPMENT DEPARTMENT		
REVISIONS	MAP OF PARCEL 30-1 FIVE POINTS	JOB NO. 75175
	PROPERTY OF THE CITY OF CHARLOTTE CHARLOTTE, N.C.	FILE NO.
DRAWN BY: C.T.A.		SHEET 1
CHECKED BY: SAG		OF 1
CITY ENGINEER	DATE SEPT., 1979 SCALE 1" = 50'	

69-03