

(CALCULATED FROM DEED)	10,508 SQ.FT.=
TOTAL AREA:	0.241 ACRES
AREA TAKEN:	127 SQ.FT.=
AREA REMAINING:	0.003 ACRES
	10,381 SQ.FT.=
	0.238 ACRES


1  
 WILLIAM C. & WIFE  
 ROSA E. HALL  
 DEED 2668-336  
 Deed Reference 4341-484  
 (MB 1166-329 L56)

2  
 69-35-17

22  
 ESSIE HAIR  
 GILLIARD  
 DEED 5074-503

JENKINS STREET  
 EXIST. 20'± R.O.W.

ACQUIRED Nov 2, 1988  
 DEED REF 5876-538

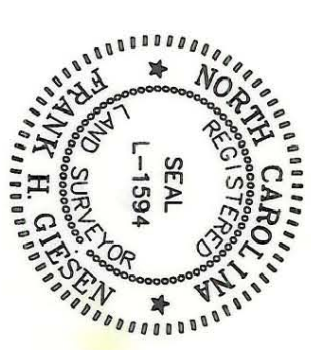

THIS PLAT WAS PREPARED UNDER MY SUPERVISION.

*Frank H. Giesen*  
 N.C. REG. SURVEYOR REG. NO. 1594

NOTE:  
 PROPERTY CORNERS SHOWN CIRCLED WERE LOCATED BY ACTUAL SURVEY. BEARINGS AND DISTANCES SHOWN IN PARENTSIS ARE BASED ON DEED INFORMATION. BEARINGS ARE BASED ON MAPBOOK 1166 PG. 329  
 THIS MAP WAS PREPARED FOR THE PURPOSE OF RIGHT-OF-WAY OR EASEMENT ACQUISITION ONLY, AND IS NOT INTENDED TO BE A BOUNDARY SURVEY OF THE PROPERTY SHOWN.

CHARLOTTE ENGINEERING DEPARTMENT		JOB NO. 512-87-014
REVISIONS	WEST TRADE STREET AREA STREET IMPROVEMENTS	FILE NO.
DRAWN BY PRC	PROPERTY OF ROY ANDERSON JR.	SHEET 2
CHECKED BY <i>Roy Anderson Jr.</i>	DATE SEP. 1987	OF 68
SURVEY SUPERVISOR	SCALE 1" = 20'	

69-35-17