

ACQUIRED OCT. 19, 1988

DEED REF. 5886-65



CREOLA ALEXANDER  
69-35-45

IRON

IRON

IRON

49.83' S-82°42'03"-E  
(50.00')

SOLOMON STREET

QUEEN E. BROWN  
DEED 3837-512


11

9

WILLIAM FRED & WF  
PAULINE McLURKIN  
DEED 1168-37

10

69-35-47

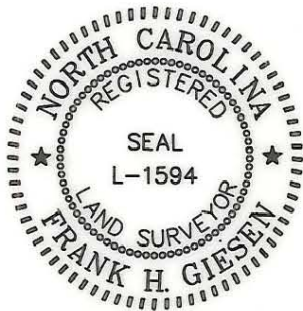

(123.50') 123.81' TOTAL S-0°21'17"-W

(123.50') 123.50' TOTAL S-0°25'48"-W

TEMP. CONSTR. EASE.  
C.B.=S83°41'32"E  
R= 2,987.00'  
ARC= 13.94'  
CHORD= 13.94  
35.64  
S-83°33'31"-E

1.19'  
S-0°21'17"-W

8' 3"

8'

49.63' S-83°02'14"-E (50.00')

1.67'  
S-0°25'48"-W

MILL

ROAD

EXIST.  
R.O.W. VARIES

PROP.  
30' R.O.W.

52' TO  
SOLOMON ST.

SOLOMON STREET

THIS PLAT WAS PREPARED UNDER MY SUPERVISION.

*Frank H. Giesen* L-1594  
N.C. REG. SURVEYOR REG. NO.

NOTE:

PROPERTY CORNERS SHOWN CIRCLED WERE LOCATED BY ACTUAL SURVEY. BEARINGS AND DISTANCES SHOWN IN PARENTHESIS ARE BASED ON DEED INFORMATION. BEARINGS ARE BASED ON MAPBOOK 1166 PG.329.

THIS MAP WAS PREPARED FOR THE PURPOSE OF RIGHT-OF-WAY OR EASEMENT ACQUISITION ONLY, AND IS NOT INTENDED TO BE A BOUNDARY SURVEY OF THE PROPERTY SHOWN.

Deed Reference 3371-445 (MB 332-271 L2)

(CALCULATED FROM DEED)  
TOTAL AREA: 6,107 SQ.FT.= 0.140 ACRES  
AREA TAKEN: 70 SQ.FT.= 0.002 ACRES  
AREA REMAINING: 6,037 SQ.FT.= 0.138 ACRES



CHARLOTTE

ENGINEERING DEPARTMENT

REVISIONS		JOB NO. 512-87-014
WEST TRADE STREET AREA STREET IMPROVEMENTS		
PROPERTY OF JOHNSON C. SMITH UNIVERSITY, INC.		FILE NO.
DRAWN BY PRC	DATE SEP., 1987	SHEET 10
CHECKED BY <i>R. Smith</i> SURVEY SUPERVISOR		SCALE 1"=20'

308900A