


FRENCH STREET

CEMETERY STREET

STREET

STREET


CAMPUS STREET

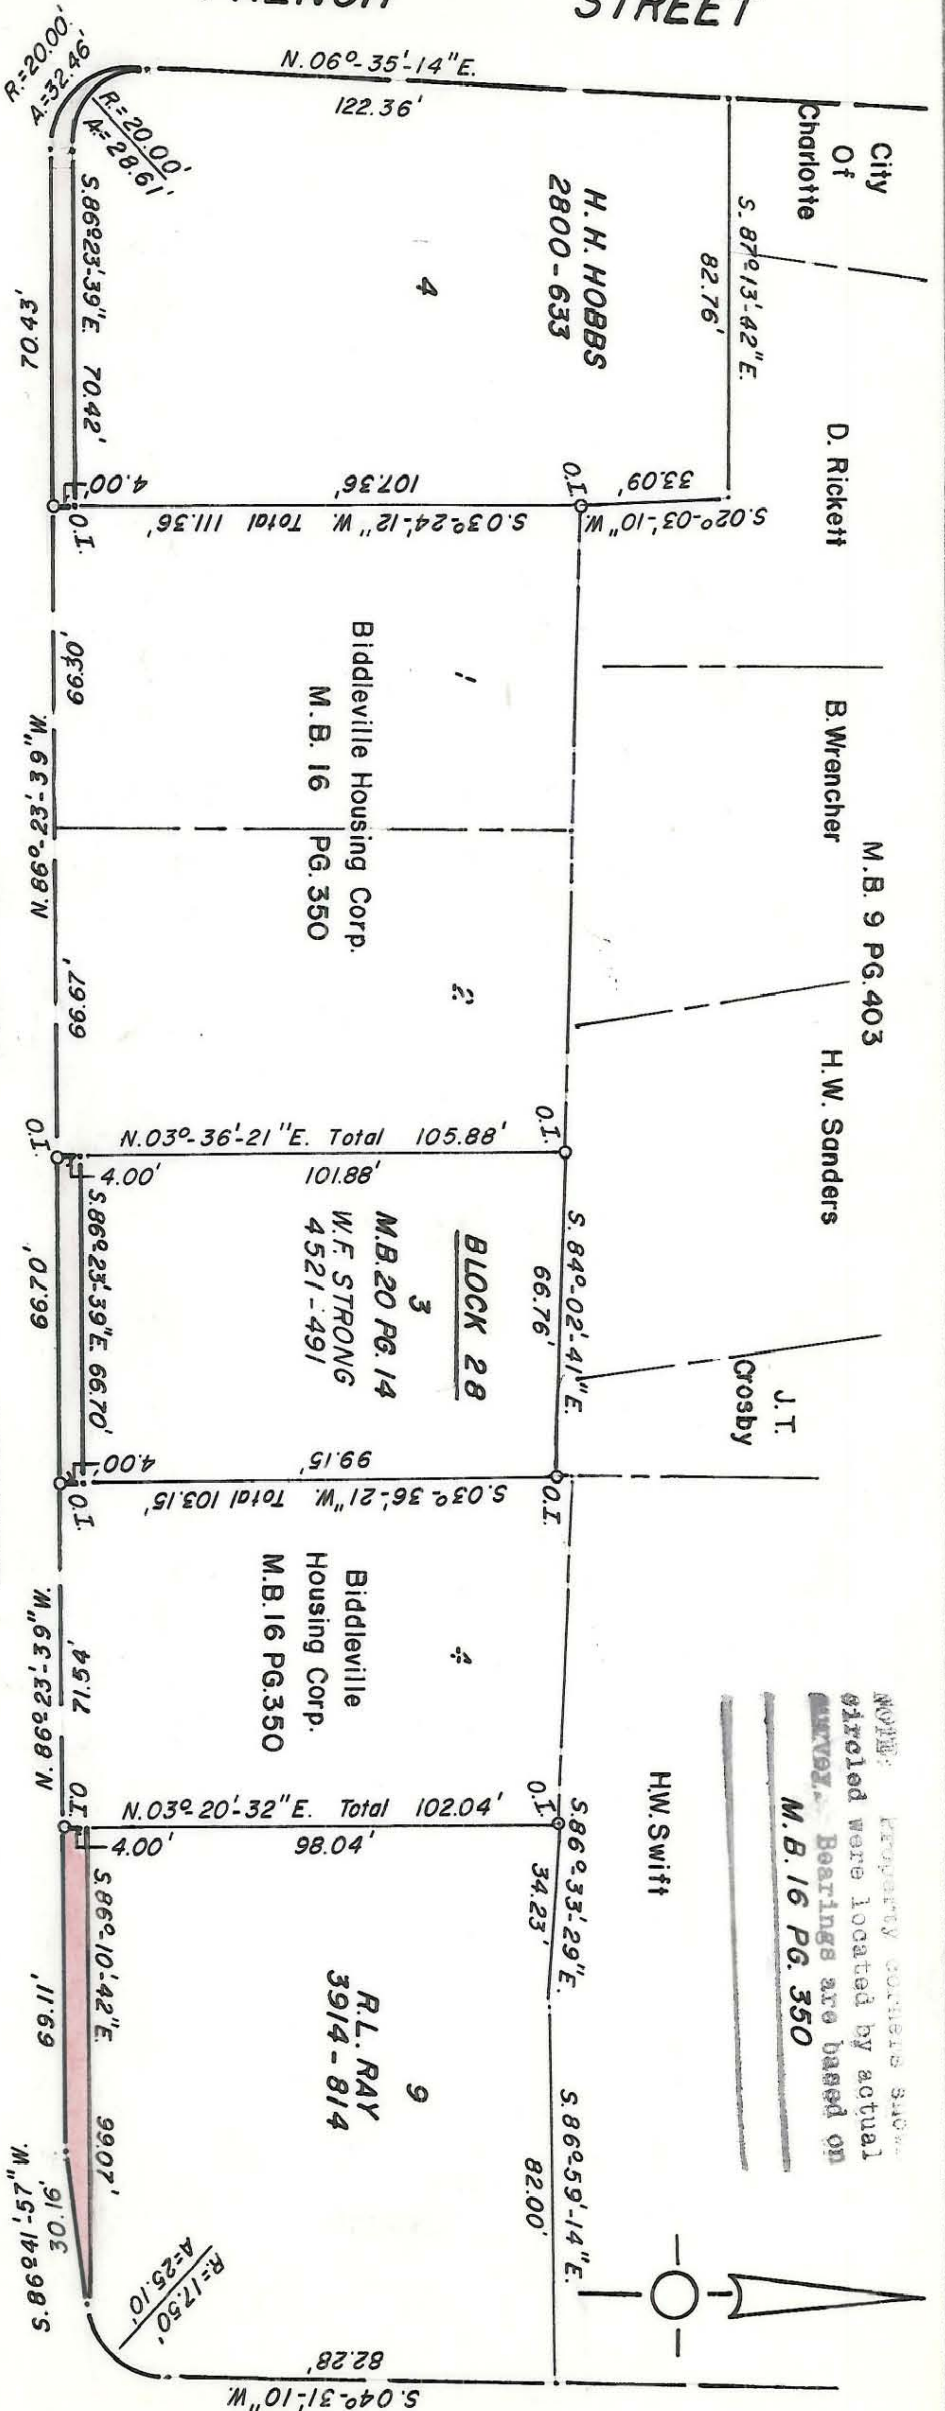

Total Area 11,625 S.F.=0.267 AC.
Area Of Esm't. 324 S.F.=0.007 AC.

This plat was prepared under my supervision
Stephen A. Gilbert
N. C. Reg. Surveyor No. L-1785

This map was prepared for the purpose of right of way or easement acquisition only, and is not intended to be a boundary survey of the property shown.

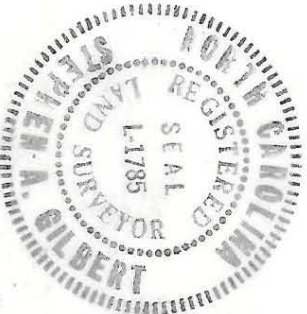

NOTE: Property corners shown were located by actual survey. Bearings are based on M. B. 16 PG. 350

CITY OF CHARLOTTE NORTH CAROLINA DEPARTMENT OF PUBLIC WORKS ENGINEERING DIVISION		JOB NO. FILE NO.
REVISIONS	SIDEWALK ESM'T. TO BE ACQUIRED BY CITY OF CHARLOTTE	SHEET 3
DRAWN BY: M.A.S. CHECKED BY: J.B. CITY ENGINEER	PROPERTY OF R. L. RAY	DATE: MAY 5, 1982 SCALE: 1" = 40'
CITY OF CHARLOTTE NORTH CAROLINA DEPARTMENT OF PUBLIC WORKS ENGINEERING DIVISION		JOB NO. FILE NO.

69-057-11/12/15