


FRENCH STREET

CEMETERY STREET


STREET

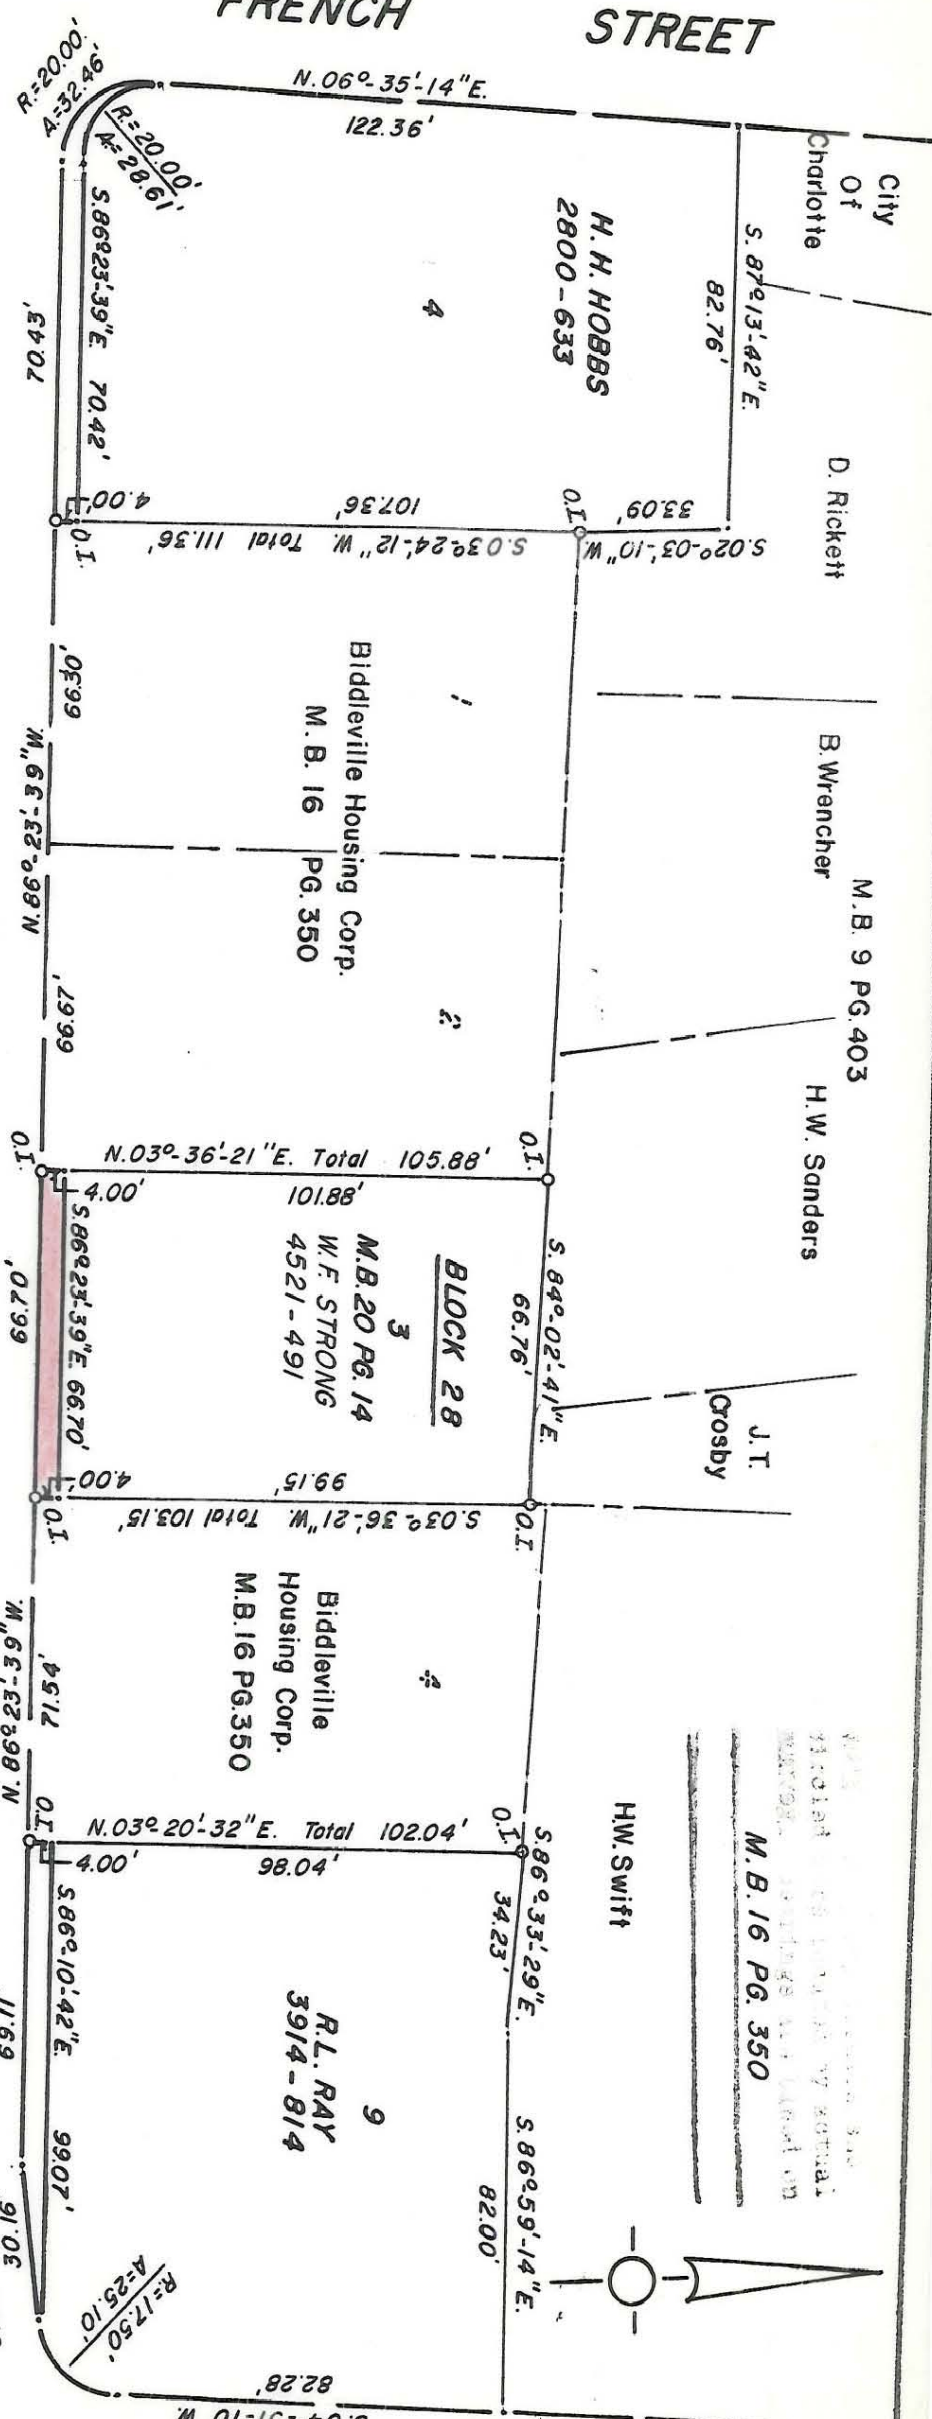

Total Area 6,971 S.F. = 0.160 AC.
 Area Of Esm't. 267 S.F. = 0.0006 AC.

This plat was prepared under my supervision
Stephen Gilbert
 N. C. Reg. Surveyor No. 4-1785

This map was prepared for the purpose of right of way or easement acquisition only, and is not intended to be a boundary survey of the property shown.

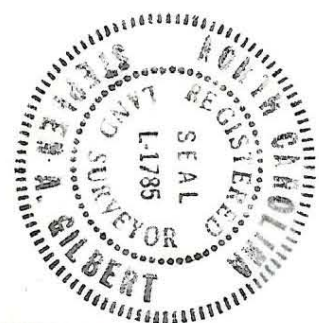

CITY OF CHARLOTTE DEPARTMENT OF PUBLIC WORKS ENGINEERING DIVISION		JOB NO. TO BE ACQUIRED BY CITY OF CHARLOTTE PROPERTY OF W.F. STRONG
REVISIONS	DRAWN BY: MMS CHECKED BY: RW CITY ENGINEER	FILE NO.
DATE: MAY 5, 1982	SCALE: 1" = 40'	SHEET 2 OF 3

69-057-24