


CELIA

AVENUE

LASALLE

STREET

LAKEWOOD
AVE.

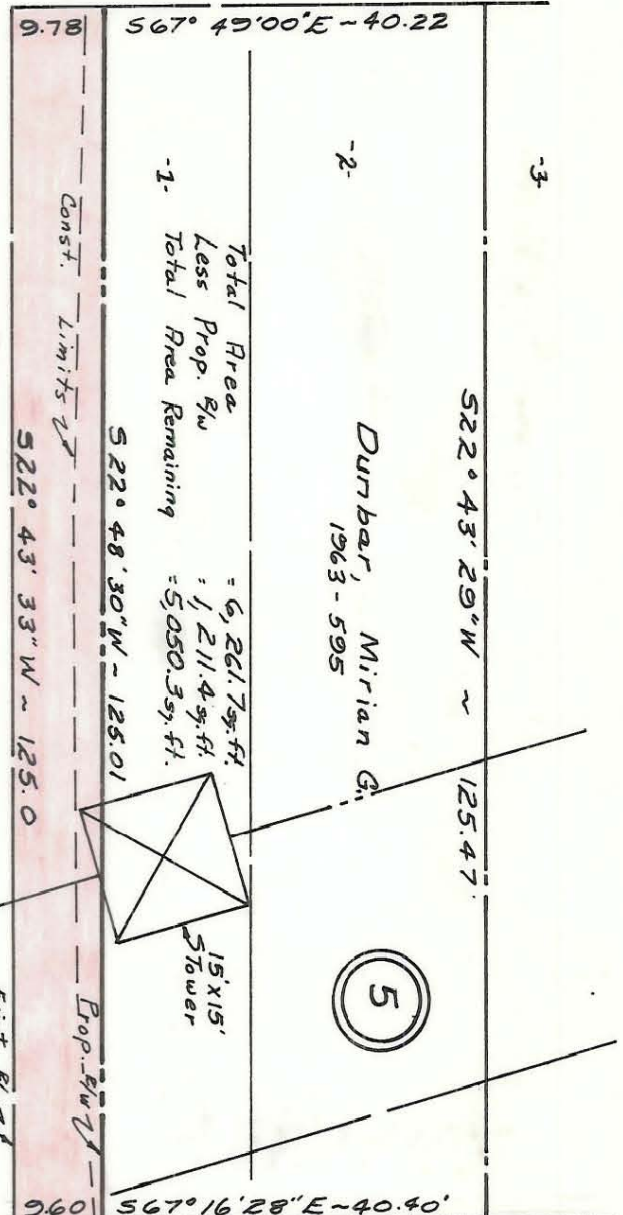

128' Duke Power E/W

Power Lines

Prop. 50' R/W

Prepared by _____
R/W Agent

This plat was prepared under my supervision
C. D. Peabody
N. C. Reg. Engineer No. 3659

NOTE: Property corners shown circled were located by actual survey. Bearings are based on Recorded Map of University Park - Book 7, Page 751

CITY OF CHARLOTTE NORTH CAROLINA ENGINEERING DEPARTMENT		JOB NO. 515-288
STREET IMPROVEMENTS LASALLE STREET		FILE NO. 67-288
Property Of Mirian G. Dunbar		SHEET 4 OF 9
DRAWN BY C. HOFFER	CHECKED BY J. T. T.	DATE August, 1969
CITY ENGINEER		SCALE 1" = 20'

69-082-15