


**069 - 094 - 31**  
 MAP BOOK 5-9  
 Total Area 15,274 Sq. Ft. = .351 Ac.

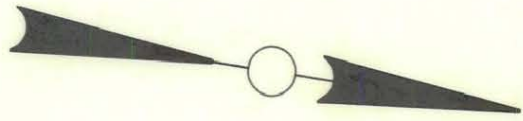

This plat was prepared under my supervision  
*Stephen A. Gilbert*  
 N.C. Reg. Engineer No. 6233

NOTE: Property corners shown circled were located by actual survey. Bearings are based on MAP BOOK 5-9

CITY OF CHARLOTTE NORTH CAROLINA DEPARTMENT OF PUBLIC WORKS ENGINEERING DIVISION		JOB NO. _____
REVISIONS	PROPERTY TO BE ACQUIRED BY CITY OF CHARLOTTE PROJECT NO. 516-75-212	FILE NO. _____
DRAWN BY HST CHECKED BY <i>[Signature]</i> CITY ENGINEER	PARCEL NO. 4	SHEET 4 OF 25
DATE DEC. 1, 1975 SCALE 1" = 30'		

59-094-27