



069 - 094 - 36
 DEED 2316 - 299
 Total Area 12,015 Sq. Ft. = .276 Ac.

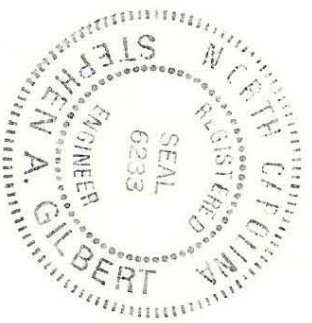

This plat was prepared under my supervision
Stephen A. Gilbert
 N.C. Reg. Engineer No. 6233

NOTE: Property corners shown circled were located by actual survey. Bearings are based on DEED 2316 - 299

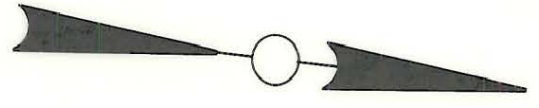

CITY OF CHARLOTTE NORTH CAROLINA DEPARTMENT OF PUBLIC WORKS ENGINEERING DIVISION		PROPERTY TO BE ACQUIRED BY CITY OF CHARLOTTE PROJECT NO. 516-75-212	JOB NO. FILE NO.
REVISIONS	DRAWN BY HST CHECKED BY [Signature] CITY ENGINEER	PARCEL NO. 9	SHEET 9 OF 25
DATE DEC. 1, 1975		SCALE 1" = 30'	

69-094-37