


VICINITY MAP (NOT TO SCALE)

ACQUISITION BY CITY
RECORDED IN DEED BOOK
DB 17325-164
DATE **06-09-04**

LINE TABLE		
LINE	BEARING	LENGTH
L13	S86°57'23"W	10.46
L14	S05°51'53"W	182.20
L15	N86°57'23"E	10.15
L16	N05°57'37"E	46.41
L17	N05°57'37"E	32.55
L18	N05°57'37"E	103.29
L19	N86°57'23"E	16.71
L20	S14°06'42"W	73.59
L21	S68°11'32"E	31.49
L22	S60°28'29"W	30.71
L23	S64°23'05"W	11.16
L24	S73°08'52"W	2.01
L25	S29°31'31"E	30.00
L26	S60°28'29"W	31.73
L27	S64°23'05"W	14.48
L28	S73°08'52"W	16.93
L29	S32°25'25"W	78.31
L30	S44°48'44"W	8.66
L31	S86°57'23"W	13.62

I, DAVID H. SNIDER, CERTIFY THAT THIS PLAT WAS PREPARED UNDER MY SUPERVISION AND THAT THE PLAT WAS PREPARED FOR THE PURPOSE OF ACQUISITION AND EASEMENTS ONLY, AND IS NOT INTENDED TO BE A BOUNDARY SURVEY OF PROPERTY SHOWN.

David H. Snider 12/02/03
DAVID H. SNIDER, NC P.L.S. L-2942 DATE

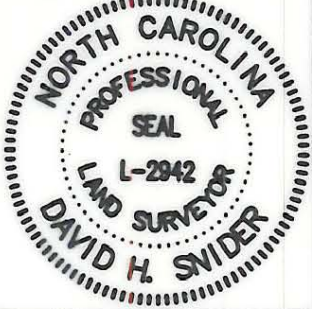

- LEGEND**
- IRON PIN FOUND
 - STORM DRAIN EASEMENT
 - TEMP. CONSTRUCTION EASEMENT
 - SIDEWALK AND UTILITY EASEMENT

PREPARED BY:
CITY OF CHARLOTTE
ENGINEERING & PROPERTY
MANAGEMENT
600 EAST FOURTH STREET
CHARLOTTE, NC 28202
704-336-2291

CHARLOTTE
ENGINEERING & PROPERTY MANAGEMENT

REVISIONS	WASHINGTON HEIGHTS SMALL AREA PLAN	JOB NO. S12-03-039
		FILE NO. 06909614
SCALE 1" = 20'	EASEMENT AQUISITION OWNER: MECKLENBURG COUNTY CHARLOTTE, MECKLENBURG CO., NC	SHEET 3
DRAWN BY SAA		OF 3
DATE 11/11/03	CHECKED BY	SURVEY SUPR. <i>JJK</i>

069-096-14