

ELSIE STREET

19

20

21


22

18

069-096-17
MAP BOOK 5-9
Total Area 14,000 Sq. Ft. = .321 Ac.

069-096-18
DEED 1427-546
Total Area 7,000 Sq. Ft. = .161 Ac.

069-096-19
DEED 1390-164
Total Area 8,728 Sq. Ft. = .200 Ac.

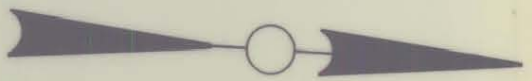

NOTE: Property corners shown circled were located by actual survey. Bearings are based on DEED 1427-546

This plat was prepared under my supervision
Stephen A. Gilbert
N.C. Reg. Engineer No. 6233

<p>CITY OF CHARLOTTE NORTH CAROLINA DEPARTMENT OF PUBLIC WORKS ENGINEERING DIVISION</p>		<p>PROPERTY TO BE ACQUIRED BY CITY OF CHARLOTTE PROJECT NO. 516-75-212</p>	
<p>REVISIONS</p>	<p>DRAWN BY HST</p>	<p>PARCEL NO. 21</p>	<p>JOB NO.</p>
<p>CHECKED BY <i>[Signature]</i></p>	<p>CITY ENGINEER</p>	<p>DATE DEC. 1, 1975</p>	<p>SCALE 1" = 30'</p>
<p>SHEET 21</p>	<p>OF 25</p>	<p>FILE NO.</p>	<p>SHEET 21</p>

69-096-14