

ELSIE STREET

40' R/W
 N 86°-19' E 50.0'
 N 86°-19' E 50.0'
 N 86°-19' E 123.62'

150.0' to ONYX ST.

N 3°-41' W 150.0'

069-096-22

DEED 1214-432

Total Area 7,500 Sq. Ft. = .172 Ac.

25

N 3°-41' W 150.0'

069-096-21

DEED 1551-035

Total Area 7,500 Sq. Ft. = .172 Ac.

24

N 3°-41' W 150.0'

069-096-20


DEED 1728-302

Total Area 16,559 Sq. Ft. = .380 Ac.

23

N 86°-19' E 50.0'
 N 86°-19' E 50.0'
 N 86°-19' E 97.17'

152.31' N 6°-19' E

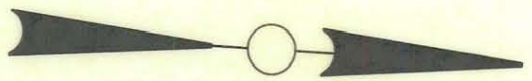

NOTE: Property corners shown, circled were located by actual survey. Bearings are based on DEED 1728-302

This plat was prepared under my supervision
Stephen A. Gilbert
 N.C. Reg. Engineer No. 6233

CITY OF CHARLOTTE NORTH CAROLINA DEPARTMENT OF PUBLIC WORKS ENGINEERING DIVISION		PROPERTY TO BE ACQUIRED BY CITY OF CHARLOTTE PROJECT NO. 516-75-212	JOB NO. FILE NO.
REVISIONS	DRAWN BY HST	PARCEL NO. 23	SHEET 23
CHECKED BY <i>[Signature]</i>	DATE DEC. 1, 1975	SCALE 1" = 30'	OF 25
CITY ENGINEER	DATE DEC. 1, 1975	SCALE 1" = 30'	OF 25

69-096-14