


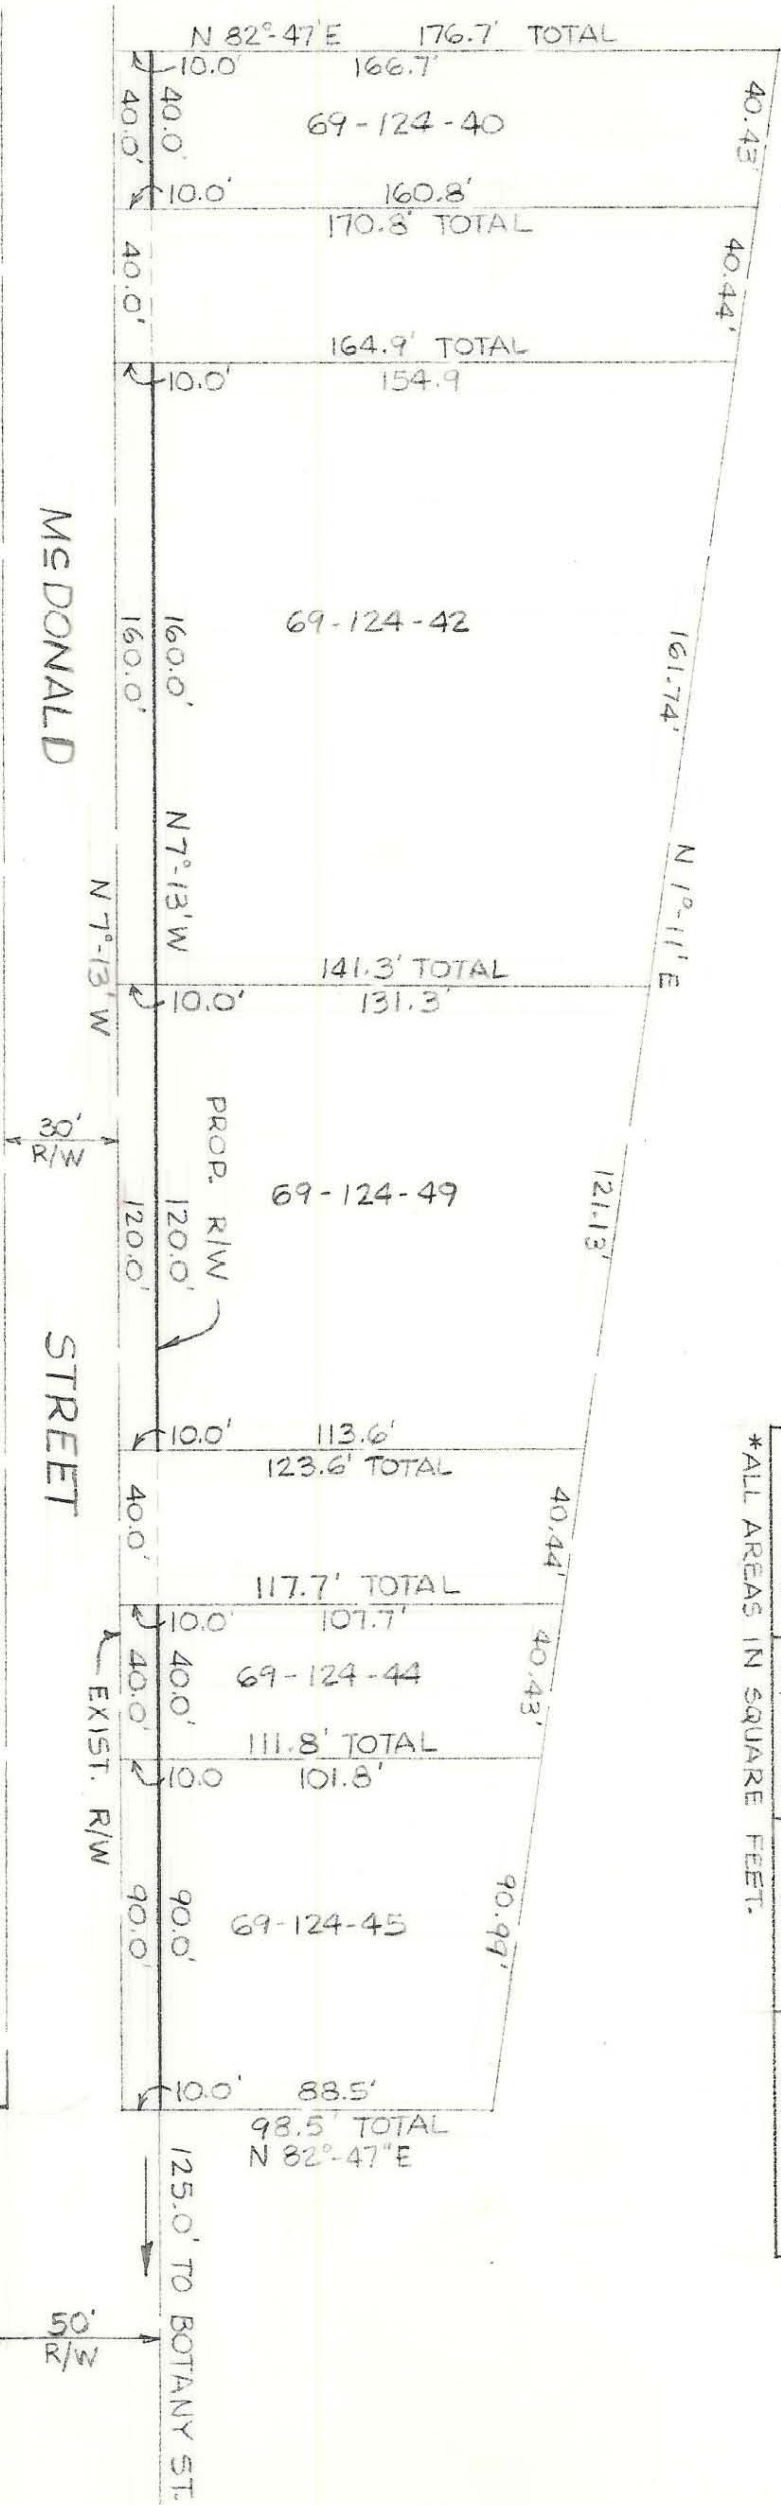

TAX CODE	TOTAL AREA *	AREA TAKEN *	AREA REMAINING *
69-124-40	6950	400	6550
69-124-42	24496	1600	22896
69-124-44	4590	400	4190
69-124-45	9463.5	900	8563.5
69-124-49	15894	1200	14694
TOTALS	61393.5	4500	56893.5

*ALL AREAS IN SQUARE FEET.



NOTE: Property corners shown circled were located by actual survey. Bearings are based on MAP BOOK 3-195

This plat was prepared under my supervision
Stephen A. Gilbert
 N.C. Reg. Engineer No. 6233



CITY OF CHARLOTTE NORTH CAROLINA DEPARTMENT OF PUBLIC WORKS ENGINEERING DIVISION	
PROPOSED R/W McDONALD STREET	JOB NO. 512-75- 175 FILE NO.
REVISIONS	SHEET OF
DRAWN BY: SAG CHECKED BY: SAG CITY ENGINEER	DATE: MAR. 3, 1976 SCALE: 1" = 50' 69-124-40 TO 45