


071-017-04

W. L. JOHNSON

NORTH PER DEED: 4049-618

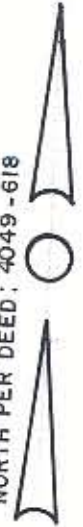

N. 88°22'-25" E.

61.34

TAX CODE
071-017-06
CITY OF CHARLOTTE

DEED: 719-142
731-538

9094 SQ. FT. = 0.209 AC.

ASPH. PARKING LOT

S. 00°-44'-55" E.

071-017-09
E. C. CANNON
CRUSADE INC.

40' R/W

071-017-05
N.T. VERNETTA

N. 88°-53'-51" E.

31.65

15' ALLEY

31.18

S. 88°-53'-51" W.

AVE.

WALNUT

N. 03°06'11" W.

77.77

071-017-05
N.T. VERNETTA

N. 01°18'-59" W.

77.66'

TOTAL 150.08'

2 STORY
B/V.

071-017-07
H.G. WEBB

150.10'


60' R/W

This plat was prepared under my supervision
Stephen A. Gilbert
N. C. Reg. Surveyor No. 6-1785

STAR DRILL
S. 88°22'-25" W. 59.85'
S. 88°22'-25" W. 14.82'
28.76'

TUCKASEEGEE ROAD



| | | |
|---|-------------------------------------|----------|
|  CHARLOTTE ENGINEERING DEPARTMENT | | |
| REVISIONS | BOUNDARY AND PHYSICAL SURVEY | JOB NO. |
| | | FILE NO. |
| | FIRE STATION NO. 5 | SHEET |
| DRAWN BY <i>MS</i> | | 1 |
| CHECKED BY <i>DEA</i> | | OF |
| <i>Stephen A. Gilbert</i> REGISTERED SURVEYOR | DATE 3/11/85 | 1 |
| | SCALE 1" = 20' | |

FILE 071-01