

PERM. UTILITY ESMT. DETAIL #1


NOT TO SCALE

ACQUISITION BY CITY  
 RECORDED IN DEED BOOK  
 7109 Pg 237  
 DATE 11/20/92

PERM. UTILITY. ESMT. DETAIL #2

NOT TO SCALE

GRAPHIC SCALE

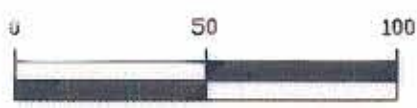


IF=IRON FOUND



THIS PLAT WAS PREPARED UNDER MY SUPERVISION  
*Robert L. Blackwelder* 2/15/92  
 N.C. REG. SURVEYOR NO. L-2774  
 5-29-92

NOTE:  
 PROPERTY CORNERS SHOWN AS OPEN CIRCLES WERE LOCATED BY ACTUAL SURVEY. BEARINGS AND DISTANCES SHOWN IN PARENTHESES ARE BASED ON DEED INFORMATION. BEARINGS ARE BASED ON D.B. 5399 PG. 296.

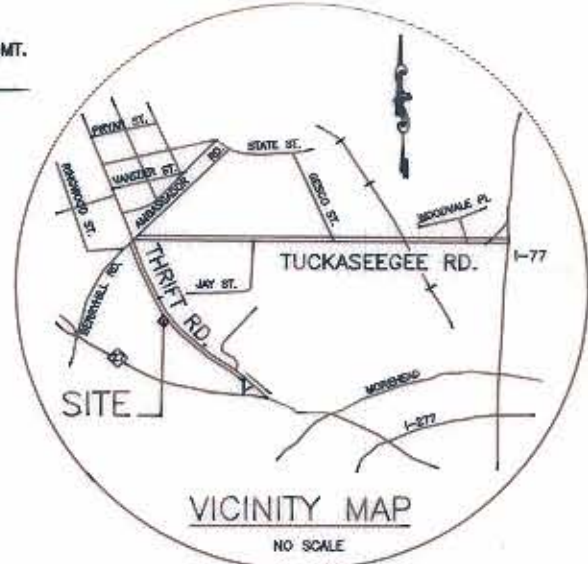

PER. DEED BOOK 5399-296

 <b>CHARLOTTE</b> ENGINEERING DEPARTMENT		JOB NO. 592-92-004
<b>REVISIONS</b> 5-13-92 NORTH ORIENTATION N.C. 5-25-92 POWER POLE RELOCATION <i>RLB</i> DRAWN BY N. COKER CHECKED BY <i>RLB</i>	<b>THRIFT ROAD</b> <b>UTILITY EASEMENT</b>  PROPERTY OF FLEMING SPECIALTY CO.	
DATE 4-92 SCALE 1=50	FILE NO. 92004U	SHEET 2 OF 5

071-051-