

I, JAMES E. DAVIS, CERTIFY THAT THIS PLAT WAS PREPARED UNDER MY SUPERVISION AND THAT THE PLAT WAS PREPARED FOR THE PURPOSE OF ACQUISITION AND EASEMENTS ONLY, AND IS NOT INTENDED TO BE A BOUNDARY SURVEY OF PROPERTY SHOWN.

J.E. Davis
 JAMES E. DAVIS, NC P.L.S. L-3747 DATE

State of North Carolina
 County of Mecklenburg





I, _____, Review Officer of Mecklenburg County, certify that the map or plat to which this certification is affixed meets all statutory requirements for recording.

Review Officer _____ Date _____

- NOTE:**
- HORIZONTAL DATUM FOR PROJECT IS NC GRID NAD83(2011) AND VERTICAL DATUM IS NAVD88 FROM GPS OBSERVATIONS COMPLETED ON APRIL 04, 2017 UTILIZING THE NC VRS NETWORK. NCGS POINT "NC77" WAS UTILIZED AS THE NETWORK BASE AND NGS GEIOD 12B WAS THE GEIOD MODEL. THE LOCALIZATION POINT FOR THE PROJECT WAS MERRICK #205 HAVING NC GRID COORDINATES OF N=549229.675 FEET, E=1443216.005 FEET, ELEVATION=695.98 FEET AND A COMBINED FACTOR OF 0.999844756.
 - ALL DISTANCES SHOWN ARE HORIZONTAL GROUND DISTANCES.
 - AREAS DETERMINED BY COORDINATE COMPUTATIONS.
 - TRAVERSE ADJUSTED BY LEAST SQUARE ADJUSTMENT METHOD.

Parcel Line Table		
Line #	Length	Direction
L1	52.29	N82° 04' 52"E
L2	141.00	S7° 54' 19"E
L3	8.94	S7° 54' 19"E
L4	52.63	S81° 56' 50"W
L5	11.35	N7° 46' 24"W
L6	138.71	N7° 46' 24"W
L7	4.84	N75° 05' 47"E
L8	47.89	N85° 31' 15"E
L9	52.65	N82° 09' 46"E

LEGEND


- COMPUTED POINT 
- IRON PIN FOUND 
- PROPERTY LINE 
- TEMP CONSTRUCTION EASEMENT 

- AREAS:**
- TOTAL AREA 7,869 SQ. FT.
 - TEMP CONSTRUCTION EASEMENT 554 SQ. FT.
 - AREA REMAINING 7,869 SQ. FT.


PREPARED BY:
 MERRICK & COMPANY
 1001 MOREHEAD SQUARE DR.
 SUITE 530
 CHARLOTTE, NC 28203
 704-529-6500



DB 33105-847

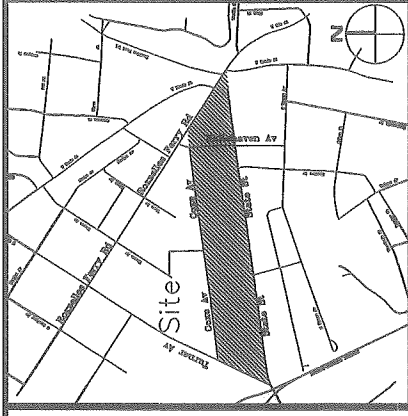

VICINITY MAP (NOT TO SCALE)

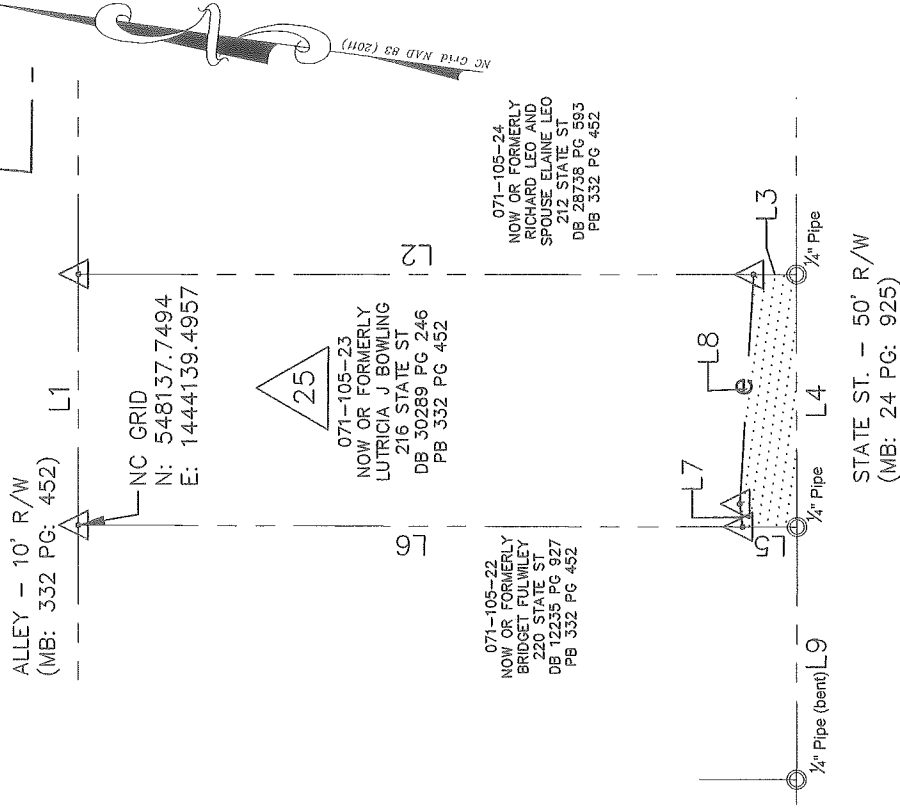

CHARLOTTE
 ENGINEERING & PROPERTY MANAGEMENT

REVISIONS	JOB NO. PMS181539
	FILE NO. -
	SHEET 1 OF 1
	STATE STREET PEDESTRIAN IMPROVEMENT PROJECT
	PROPERTY ACQUISITION
	OWNER: LUTRICIA J BOWLING
	CHARLOTTE, MECKLENBURG CO., NC
	CHECKED BY SURVEY SUPVR.
	DATE 05/31/2018
	DRAWN BY: RRH
	SCALE 1" = 40'