

I, JAMES E. DAVIS, CERTIFY THAT THIS PLAT WAS PREPARED UNDER MY SUPERVISION AND THAT THE PLAT WAS PREPARED FOR THE PURPOSE OF ACQUISITION AND EASEMENTS ONLY, AND IS NOT INTENDED TO BE A BOUNDARY SURVEY OF PROPERTY SHOWN.


J E Davis
JAMES E. DAVIS, NC P.L.S. L-3747 DATE

State of North Carolina
 County of Mecklenburg


J E Davis Review Officer of
 Mecklenburg County, certify that the map or plat to which this certification is affixed meets all statutory requirements for recording.

Review Officer _____ Date _____

- NOTE:**
- HORIZONTAL DATUM FOR PROJECT IS NC GRID NAD83(2011) AND VERTICAL DATUM IS NAVD88 FROM GPS OBSERVATIONS COMPLETED ON APRIL 04, 2017 UTILIZING THE NC VRS NETWORK. NCGS POINT "NC77" WAS UTILIZED AS THE NETWORK BASE AND NGS GEOID 12B WAS THE GEOID MODEL. THE LOCALIZATION POINT FOR THE PROJECT WAS MERRICK #205 HAVING NC GRID COORDINATES OF N=549229.675 FEET, E=1443216.005 FEET, ELEVATION=695.98 FEET AND A COMBINED FACTOR OF 0.999844756.
 - ALL DISTANCES SHOWN ARE HORIZONTAL GROUND DISTANCES.
 - AREAS DETERMINED BY COORDINATE COMPUTATIONS.
 - TRAVERSE ADJUSTED BY LEAST SQUARE ADJUSTMENT METHOD.

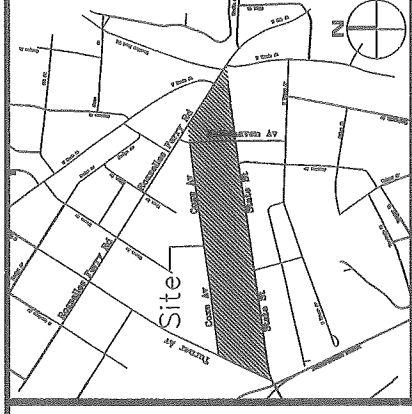

VICINITY MAP (NOT TO SCALE)

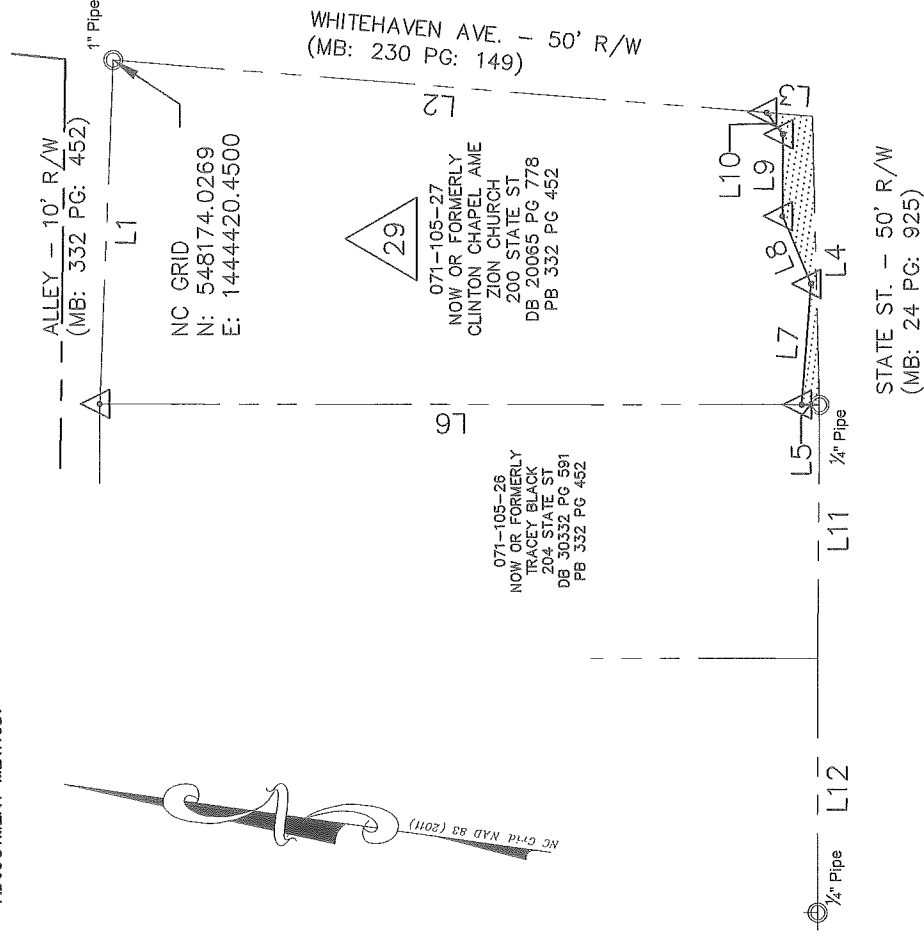

LEGEND

- COMPUTED POINT
- IRON PIN FOUND
- PROPERTY LINE
- TEMP. CONSTRUCTION EASEMENT

- AREAS:**
- TOTAL AREA 9,771 SQ. FT.
 - TEMP CONSTRUCTION EASEMENT 260 SQ. FT.
 - AREA REMAINING 9,771 SQ. FT.

Parcel Line Table		
Line #	Length	Direction
L1	71.76	N84° 19' 59"E
L2	136.86	S3° 20' 36"E
L3	9.58	S3° 20' 36"E
L4	60.17	S80° 36' 55"W
L5	3.73	S7° 52' 03"E
L6	146.60	S7° 52' 03"E
L7	25.31	N86° 29' 18"E
L8	15.30	N59° 04' 50"E
L9	17.08	N82° 20' 21"E
L10	5.65	N45° 09' 26"E

PREPARED BY:
MERRICK & COMPANY
 1001 MOREHEAD SQUARE DR.
 SUITE 530
 CHARLOTTE, NC 28203
 704-529-6500



DB 33104-51



CHARLOTTE
 ENGINEERING & PROPERTY MANAGEMENT

REVISIONS

STATE STREET
 PEDESTRIAN
 IMPROVEMENT PROJECT

PROPERTY ACQUISITION
 OWNER: CLINTON CHAPEL AVE
 ZION CHURCH
 CHARLOTTE, MECKLENBURG CO., NC

SCALE
 1" = 40'

DRAWN BY: RRH

DATE: 05/31/2018

CHECKED BY: SURVEY SUPVR.

JOB NO. PMS181539

FILE NO. -

SHEET 1

OF 1