


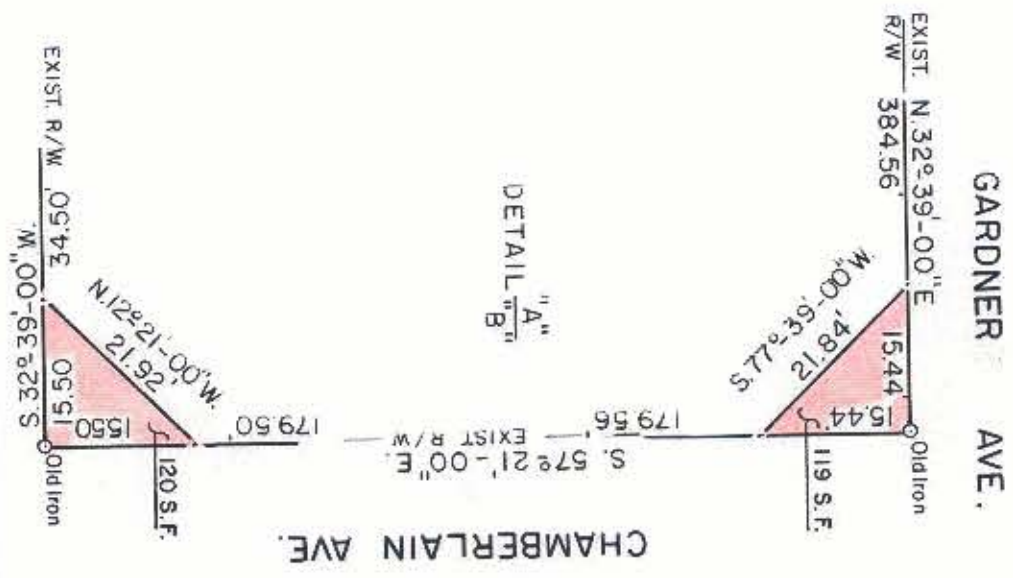

NOTE: Property corners shown circled were located by actual survey. Bearings and distances shown in parenthesis are based on deed information.

This map was prepared for the purpose of right of way or easement acquisition only, and is not intended to be a boundary survey of the property shown.



This plat was prepared under my supervision.
R. Dennis Smith
N.C. Reg. Surveyor No. L-14982

SCALE: 1" = 20'

<p>CHARLOTTE ENGINEERING DEPARTMENT</p>	
REVISIONS	
R/W TO BE ACQUIRED BY THE CITY OF CHARLOTTE	
PROPERTY OF OLD DOMINION BOX CO. INC.	
JOB NO.	FILE NO.
SHEET 1	OF 1

DRAWN BY M.S.
CHECKED BY R.L.G.
DATE JUNE 30, 1987 SCALE 1" = 80'

071-11