



J.W. KEERANS

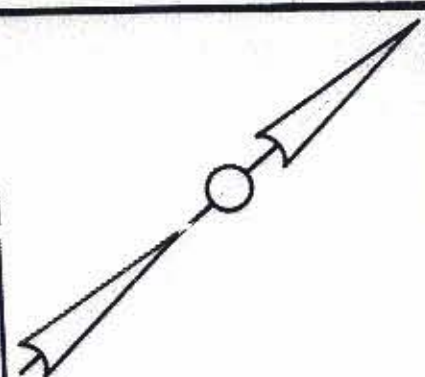

WEST TRADE STREET

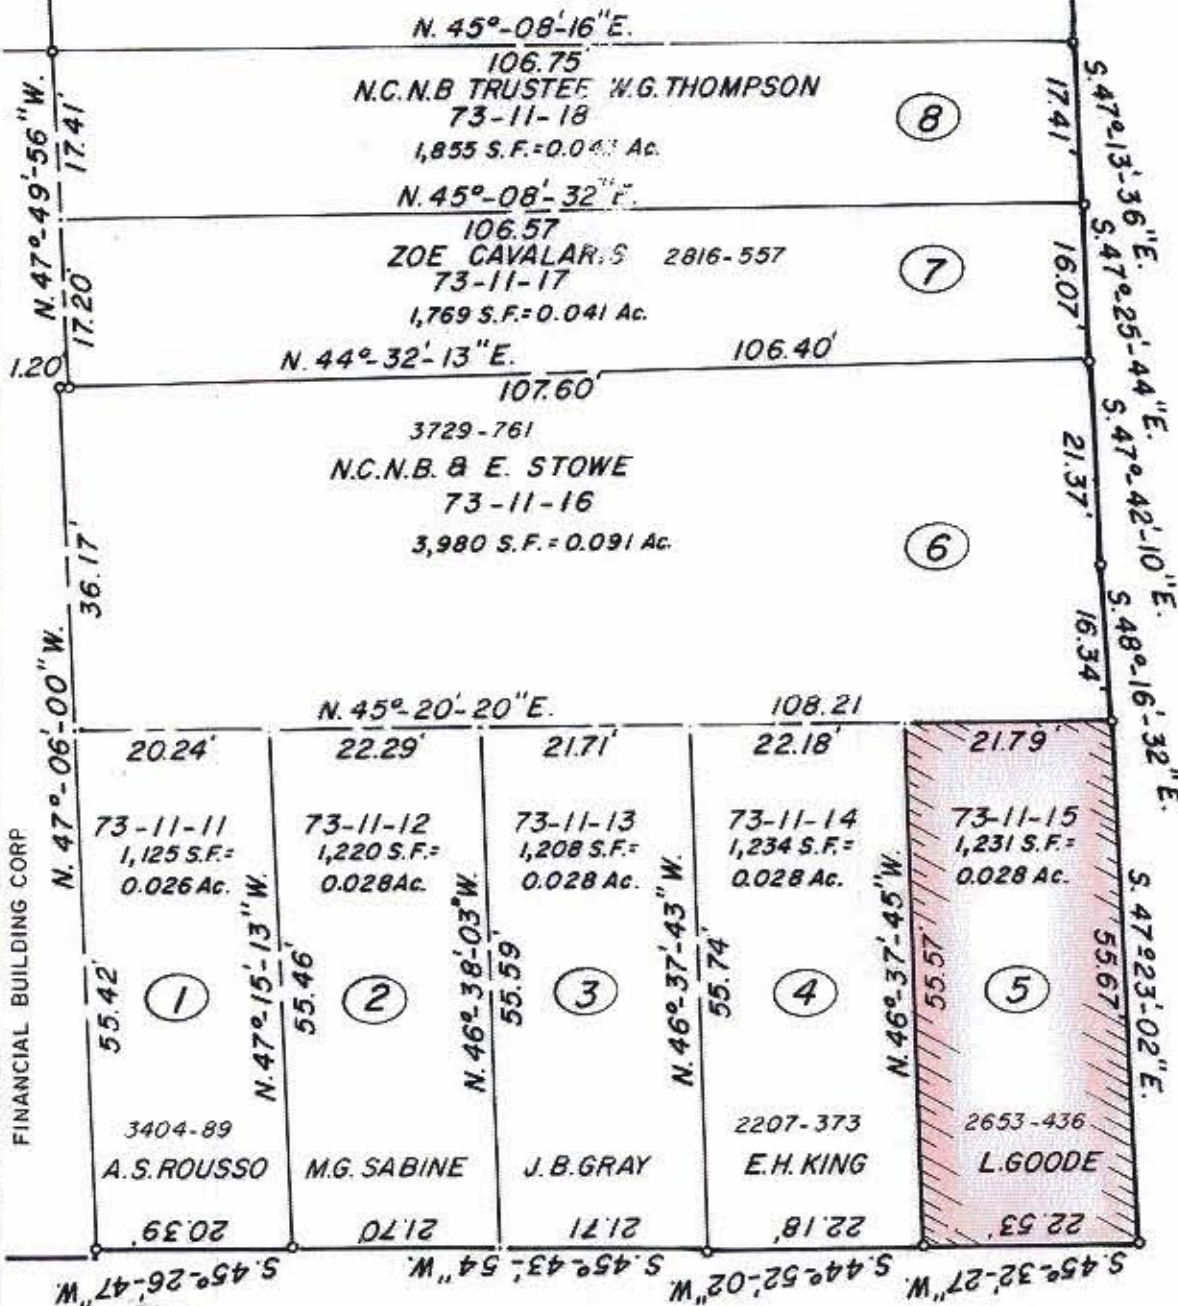

FINANCIAL BUILDING CORP

SOUTH TRYON STREET

NOTE: Property corners shown circled were located by actual survey. Bearings are based on MAP BY R.B. PHARR & ASSOC. 4/10/81

This plat was prepared under my supervision *Stephen A. Gilbert*
 N. C. Reg. Surveyor No. *L-1785*



INDEPENDENCE SQUARE PARK		
CITY OF CHARLOTTE NORTH CAROLINA DEPARTMENT OF PUBLIC WORKS ENGINEERING DIVISION		
REVISIONS	PROPERTY TO BE ACQUIRED BY CITY OF CHARLOTTE	JOB NO. <i>512-82-025</i>
	PROPERTY OF L. GOODE	FILE NO.
DRAWN BY <i>M.S.</i>		SHEET 5
CHECKED BY <i>W.P. Gilbert</i>		OF 8
CITY ENGINEER	DATE AUG. 17 1981 SCALE 1" = 20'	