


J. W. KEERANS

WEST TRADE STREET

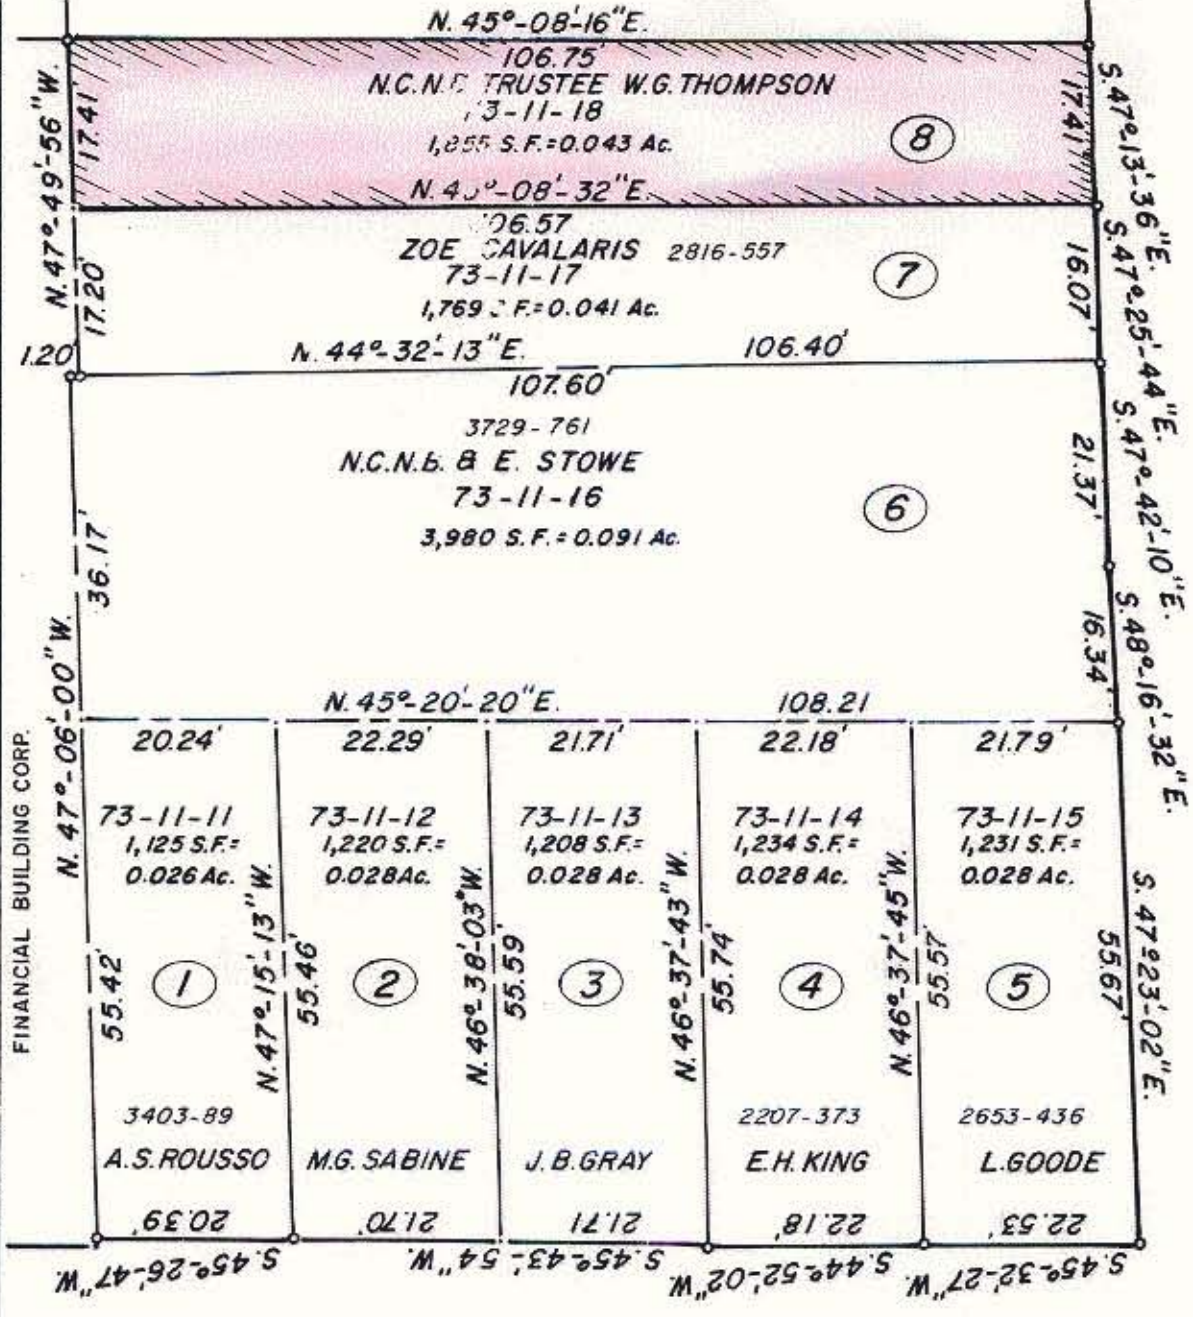

SOUTH TRYON STREET

NOTE: Property corners shown circled were located by actual survey. Bearings are based on MAP BY R.B. PHARR & ASSOC. 4/10/81

This plat was prepared under my supervision *Stephen A. Gilbert*
 N. C. Reg. Surveyor No. *L-1785*



INDEPENDENCE SQUARE PARK		
CITY OF CHARLOTTE NORTH CAROLINA DEPARTMENT OF PUBLIC WORKS ENGINEERING DIVISION		
REVISIONS	PROPERTY TO BE ACQUIRED BY CITY OF CHARLOTTE	JOB NO. <i>512-82-025</i> FILE NO.
	PROPERTY OF N.C.N.B. & W.G. THOMPSON	SHEET 8
DRAWN BY <i>M.S.</i> CHECKED BY <i>W.G.T.</i> CITY ENGINEER	DATE AUG. 17 1981 SCALE 1" = 20'	OF 8