


FOURTH N 43° 01' 37" W 24.26' ST.

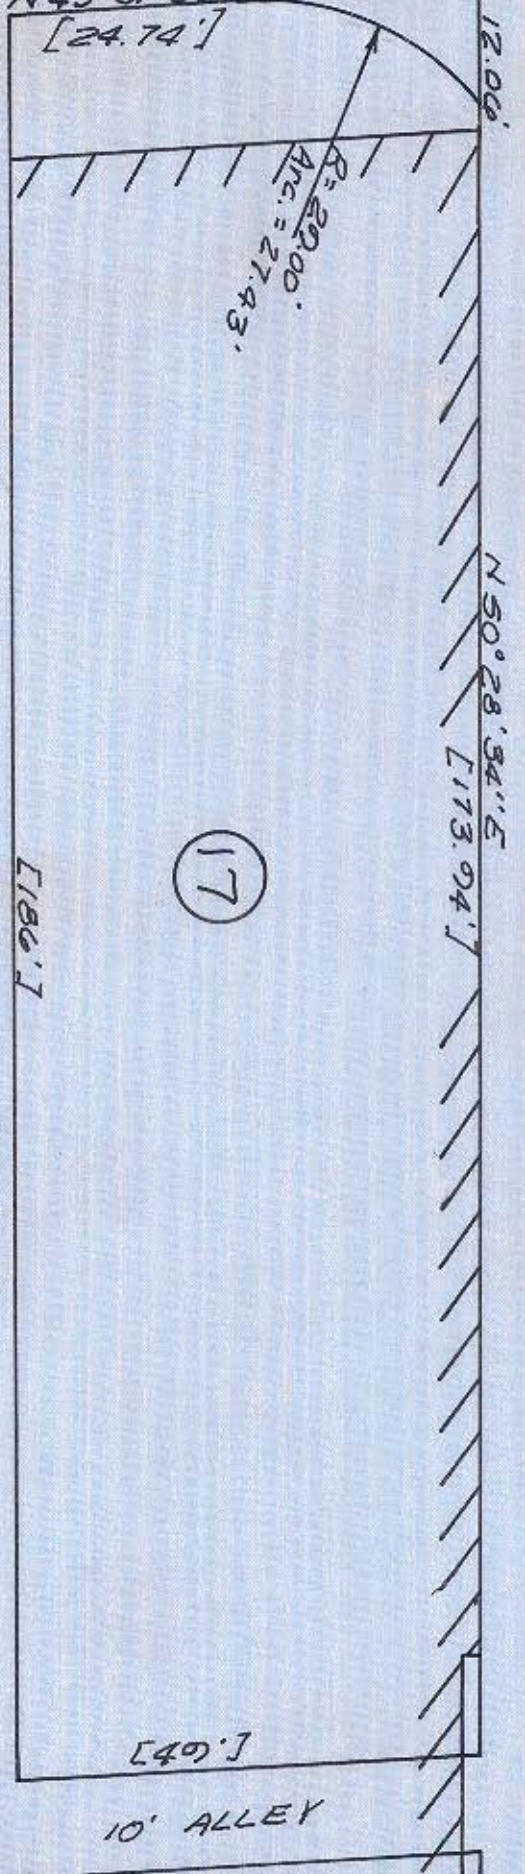

POPULAR

ST.

N 50° 28' 34" E [173.94']

[186']

[49']

10' ALLEY

Area
Taking
Savarnce
Total

Sq. Ft.
89
9007
9096

Dead dimensions are in
Parranthesas ()

A. W. MEGARITY + J. W. RUTH
BY WILL

BLOCK 106 LOT 2
Scale: 1" = 20'

Willbur Smith and Associates, Inc. Design
CONSULTING ENGINEERS

COLUMBIA, S. C. WINSTON-SALEM, N. C. RICHMOND, VA.

REV. 5/74 NAME CHANGE RLB

Poplar St.
Project-

NOV. 1966

073-012-01

FILE 73-01