

10A

N 50° - 23' - 19" E

51.11' Total

5.52'

45.59'


N 88° - 12' - 57" E

7.17'

I

44.00'

PROP. R/W

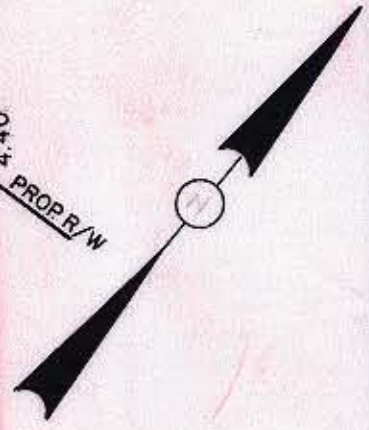

100.10' Total
43.10'

R/W VARIES

10

100.00' total

73-023-02

DEED 1149-222

Total Area	5,054 Sq. Ft.
Area Taken	3,142 Sq. Ft.
Area Remaining I	12 Sq. Ft.
Area Remaining II	1,900 Sq. Ft.

11

N 86° - 39' - 13" E
34.48'

75.26'



N 42° - 07' - 30" W

57.00'

II

R=354.31'
28.97'

N 41° - 29' - 31" W

PROP.

R/W

20.34'

CONST. EASMT

50.00'

N 50° - 19' - 29" E

142.35' To SECOND ST.

SOUTH POPLAR STREET

NOTE: Property corners shown circled were located by actual survey. Bearings are based on POPLAR-MINT CONNECTOR WILBUR SMITH ASSOC 1966

CITY OF CHARLOTTE
NORTH CAROLINA
DEPARTMENT OF PUBLIC WORKS
ENGINEERING DIVISION

REVISIONS	POPLAR- MINT CONNECTOR	JOB NO. 512-73 132
		FILE NO. RW-91
DRAWN BY RDT	PARCEL NO. 10	SHEET 6
CHECKED BY SAG		OF 7
CITY ENGINEER	DATE AUG. 1974	SCALE 1" = 10'

This plat was prepared under my supervision *Stephen A. Gilbert*
N.C. Reg. Engineer No. 6233