

S. MINT STREET

50' R/W

60' R/W


STREET

PALMER

W.


TAX CODE
073-064-27
BLOCK 34
PARCEL 7
CITY OF CHARLOTTE
16,080 S.F. = 0.369 AC.
DEED: 4095-871

CAROLINA COOLING SUPPLY CO. INC.
4492-140

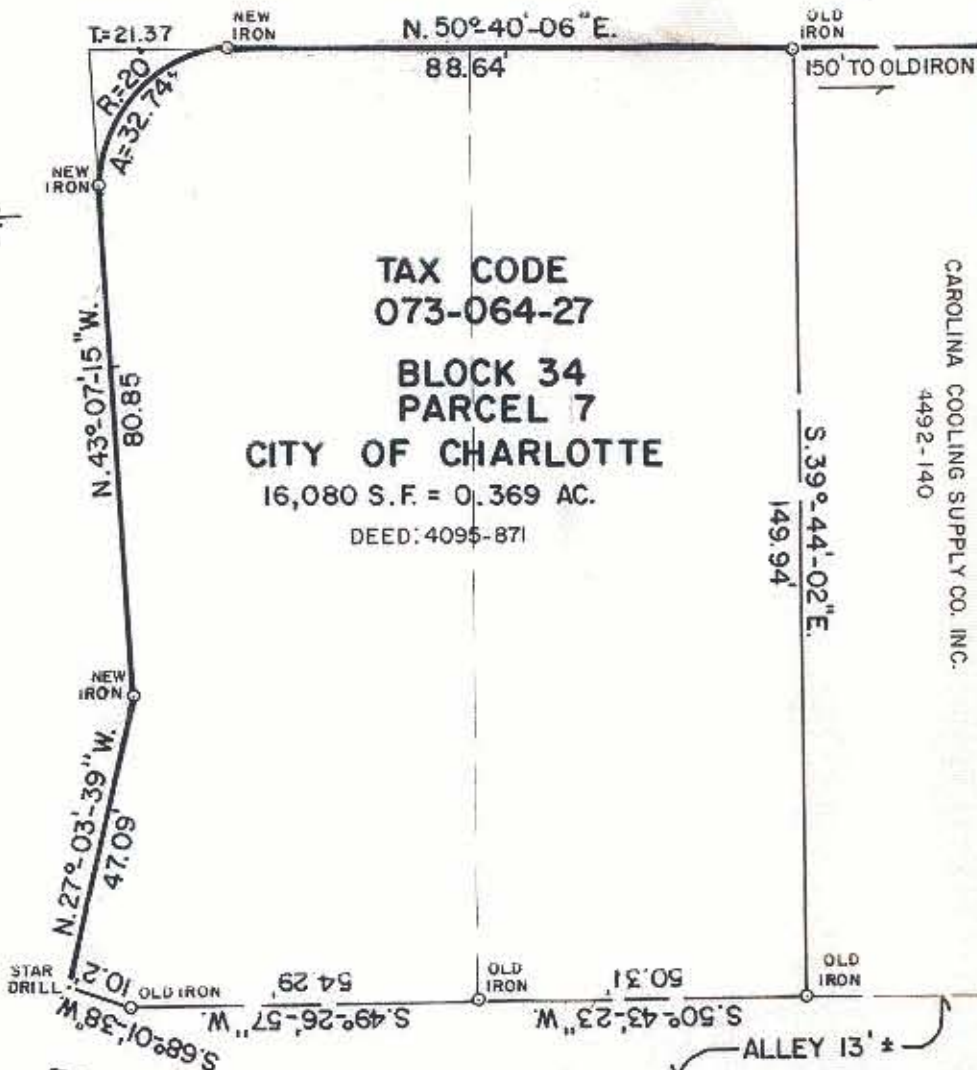


CHANDLER
4974-652

NOTE. Property corners shown circled were located by actual survey. Bearings are based on DEED: 4095-871

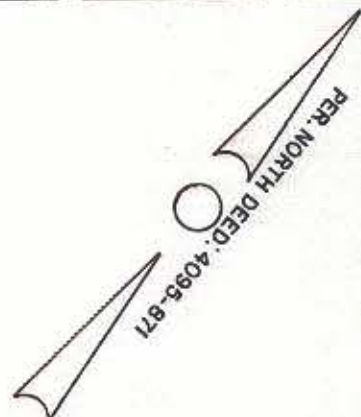

This plat was prepared under my supervision R. Dennis Smith
N. C. Reg. Surveyor No. L-1482



 CHARLOTTE ENGINEERING DEPARTMENT		JOB NO. 572-87-072
BOUNDARY SURVEY OF BLOCK 34 PARCEL 7		FILE NO.
PROPERTY OF CITY OF CHARLOTTE		SHEET 1
DRAWN BY MAS CHECKED BY RLB <i>R. Dennis Smith</i> SURVEY SUPVR.	DATE 9/29/86	OF 1
SCALE 1" = 30'		