

W Third St.

184.60' S47°15'07"E

N45°18'05"E
20.12'

69.34' N44°11'40"W

Req'd R/W

84.03' N46°14'47"W

Limits of Const.

16

56.78'

S45°39'30"W


Mint St.

R = 29.92'
ARC = 47.99'

SEABOARD COASTLINE RAILROAD CO.
NO DEED RECORD
MAP 3-8 BLOCK 126 LOT 8
Scale 1" = 20'

Area Taking 4588 Sq. Ft
Severance Total

Dead dimensions are in parentheses (),

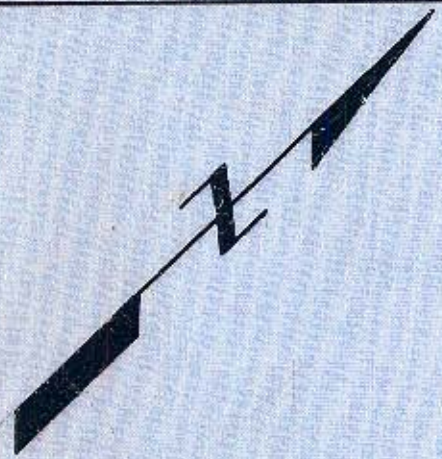

Wilbert Smith and Associates, Inc. Design
CONSULTING ENGINEERS

9-24-71; PROPERTY OWNER
REVISION: E.E.F

COLUMBIA, S. C. WINSTON-SALEM, N. C. RICHMOND, VA.

W THIRD ST
PROJECT
NOV. 1966

FILE 73-111-04