


FOURTH STREET

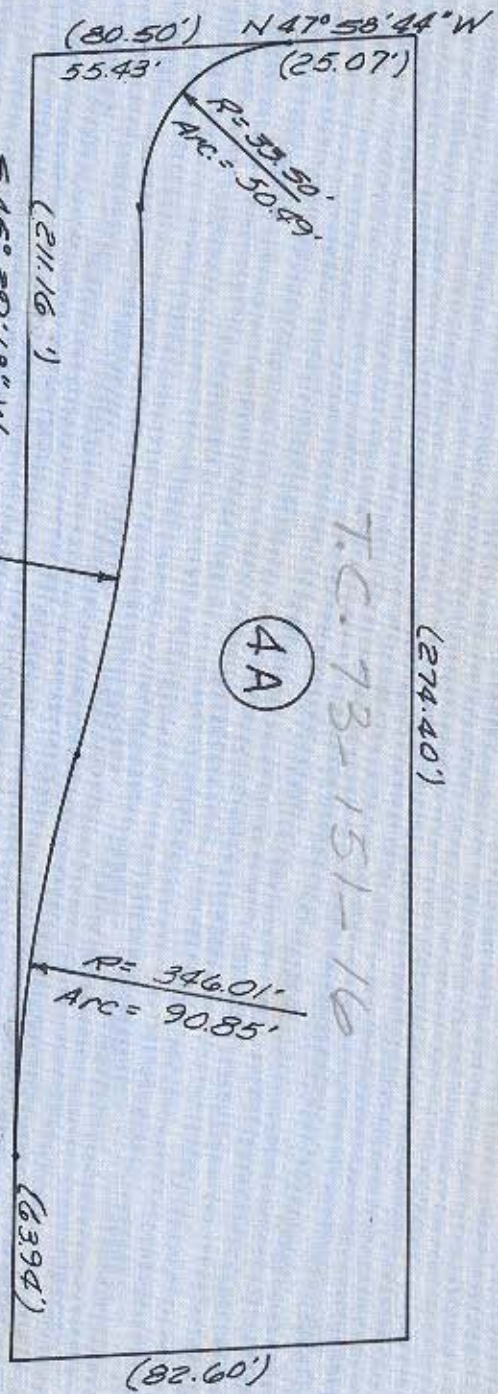

Area Taking	Sq. Ft.
Savarnance	3118
Total	19246
	22364

Dead dimensions are in parentheses ().

SERVICE DISTRIBUTING CO., INC.
DEED BOOK 151 PAGE 1 MAP 3-13
BLOCK 151 LOT 8A

Wilbur Smith and Associates, Inc. Design
CONSULTING ENGINEERS
COLUMBIA, S. C. WINSTON-SALEM, N. C. RICHMOND, VA.

Revised Oct. 10, 1967
158
West Third St.
Project
NOV. 1966

FILE 73-151-16