

GRAHAM ST.
(46') 544° 45' 57" W

See (6)

N 47° 46' 12" W
(77.95')

(29.33')
(24.37')

(275.30')

(207.63')



Const. Limits

(149.16') N 46° 58' 54" W
(132.4')

(28.35')
(16.76')
(11.8')

N 45° 07' 59" E

AMERICAN TRUST CO., EDWARD L. WHITTON, BEAUMERT WHITTON TRUSTEES
DEED BOOK 1618 PAGE 279

SCALE 1" = 40'

Area	Sq. Ft.
Taking	4510
Severance	47085
Total	52495

Wilbur Smith and Associates, Inc. Design
CONSULTING ENGINEERS
COLUMBIA, S. C. WINSTON-SALEM, N. C. RICHMOND, VA.
Deed dimensions are in parentheses ().


(2)



(170')
(120.4')

(49.6')

Const. Limits

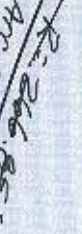

(165.39')

(169.56')

N 42° 44' 06" E

5.45

(66.38')

(66.38')

(103.09')

547° 46' 33" E (112.26')

W FOURTH ST

W THIRD ST
PROJECT

NOV. 1966

FILE 73-161-03107101