




W-THIRD ST.

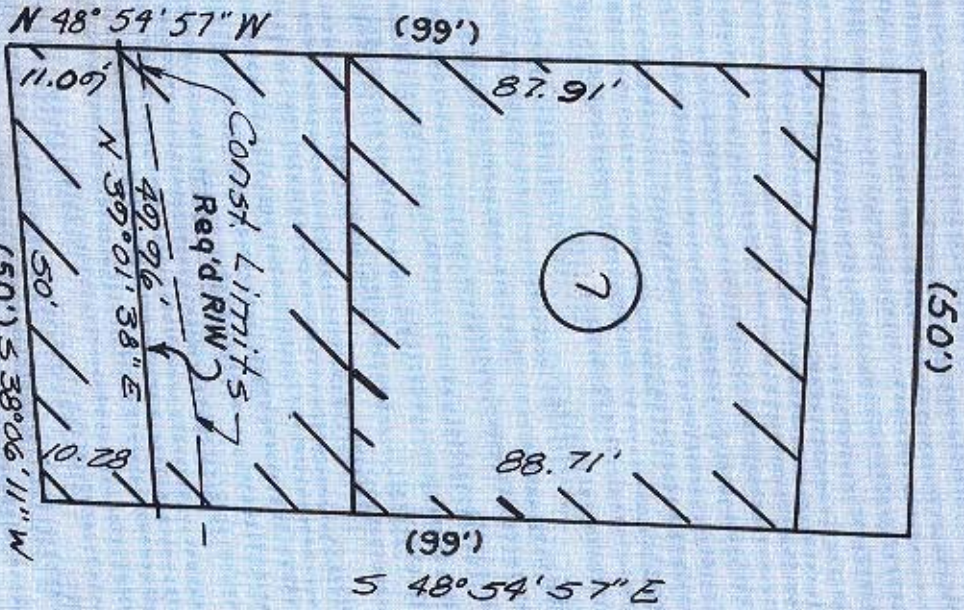

F.J.H. REALTY CO. INC.
 DEED BOOK 1909 PAGE 84
 MAP 3-13 BLOCK 152 LOT 10
 SCALE 1"=20'

Area Taking Severance Total
 Sq. Ft. 534
 4410
 4944

Deed dimensions are in parentheses ().

W. THIRD STREET
 PROJECT

NOV. 1966

Wilbur Smith and Associates, Inc. Design
 CONSULTING ENGINEERS
 COLUMBIA, S. C. WINSTON-SALEM, N. C. RICHMOND, VA.

FILE 73-121-03