


SYCAMORE STREET

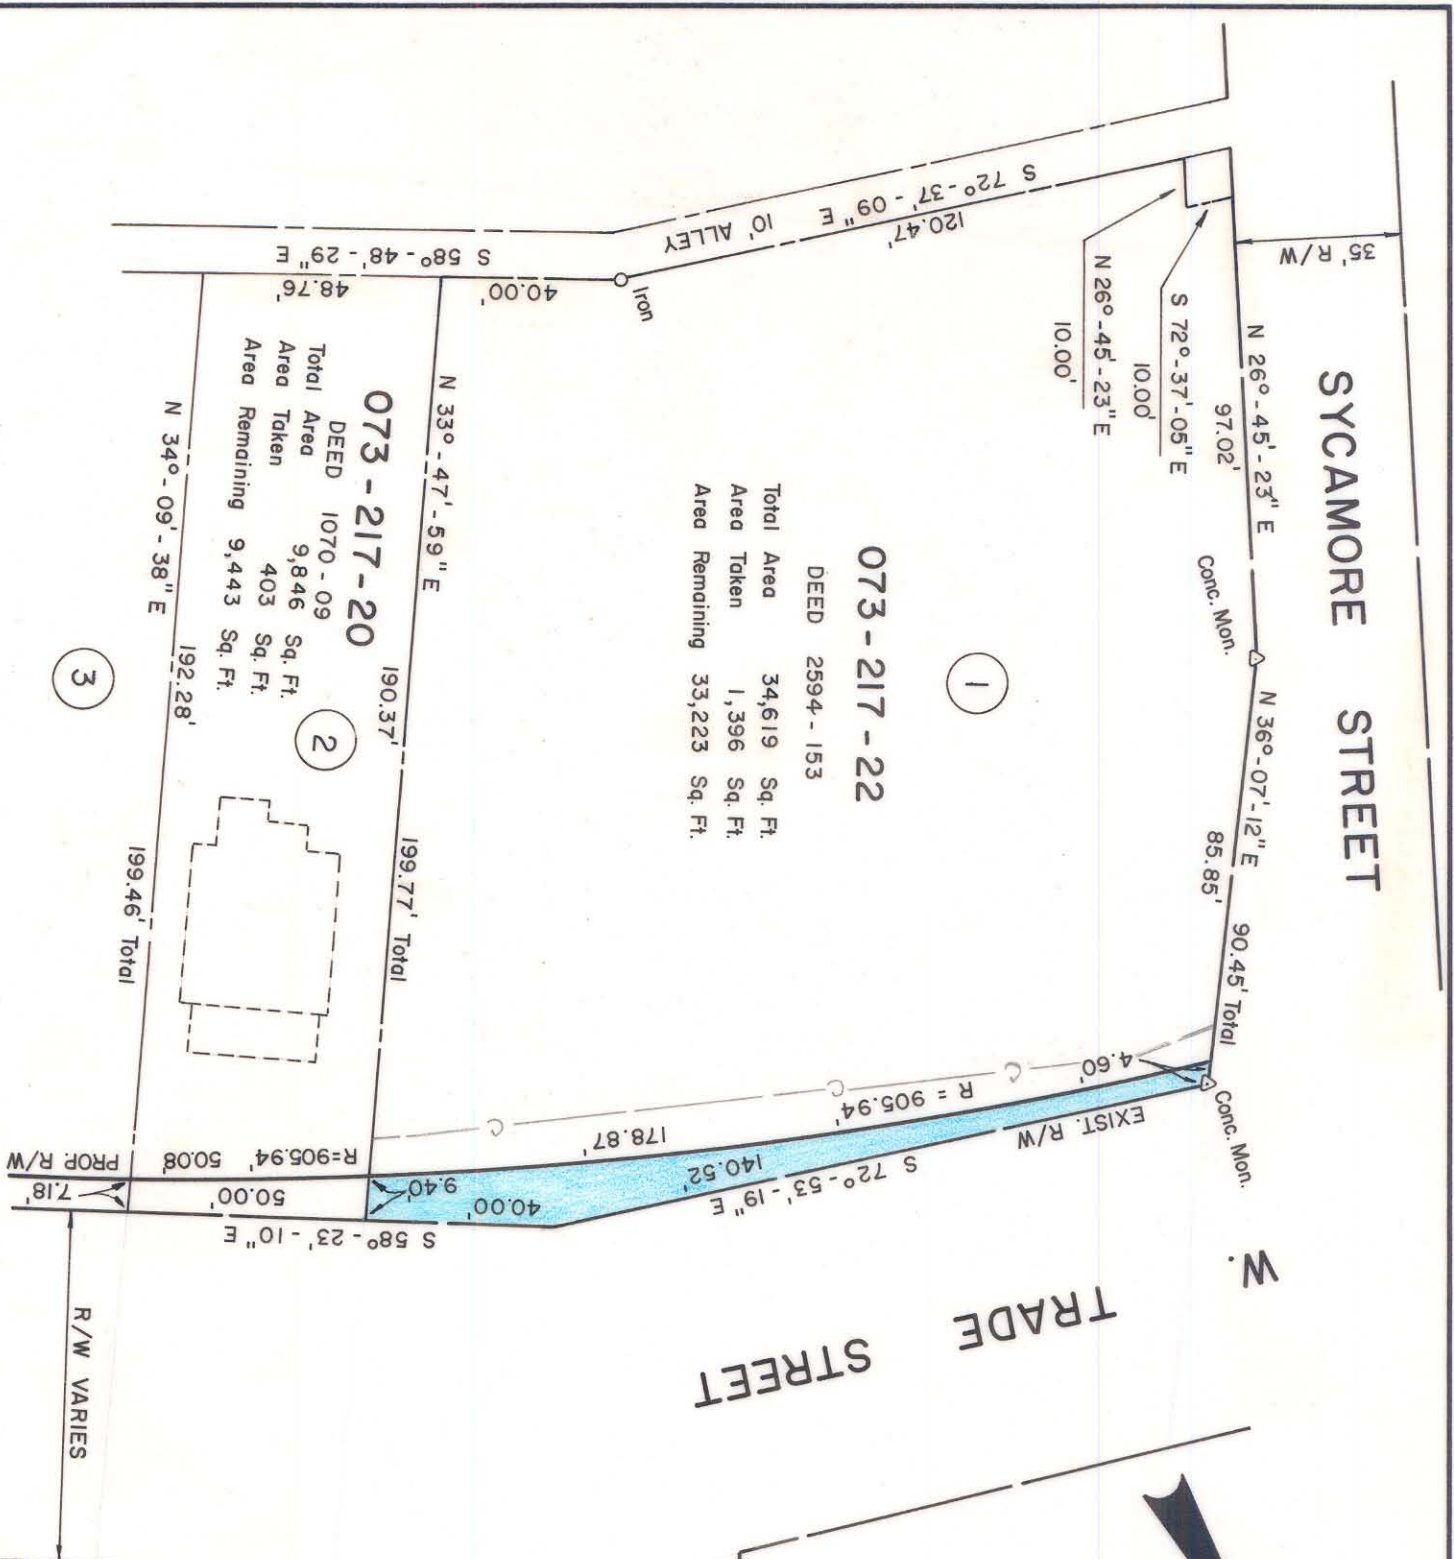

TRADE STREET

SYCAMORE STREET



NOTE: Property corners shown circled were located by actual survey. Bearings are based on N. C. COORDINATE SYSTEM

This plat was prepared under my supervision
Stephen A. Gilbert
 N. C. Reg. Engineer No. 6233

CITY OF CHARLOTTE
 NORTH CAROLINA
 DEPARTMENT OF PUBLIC WORKS
 ENGINEERING DIVISION

REVISIONS	PROPOSED R/W	JOB NO.
METERS AND BOUNDS	TRADE - FOURTH CONNECTOR	FILE NO.
10-28-75	PROJECT NO. 513-73-083	RW-107
SBC	PARCEL NO. 1	SHEET
DRAWN BY SBC		1
CHECKED BY [Signature]		
CITY ENGINEER	DATE OCT. 24, 1975	SCALE 1" = 40'
		OF 29

73-217-01