




WEST TRADE STREET

IRWIN AVENUE

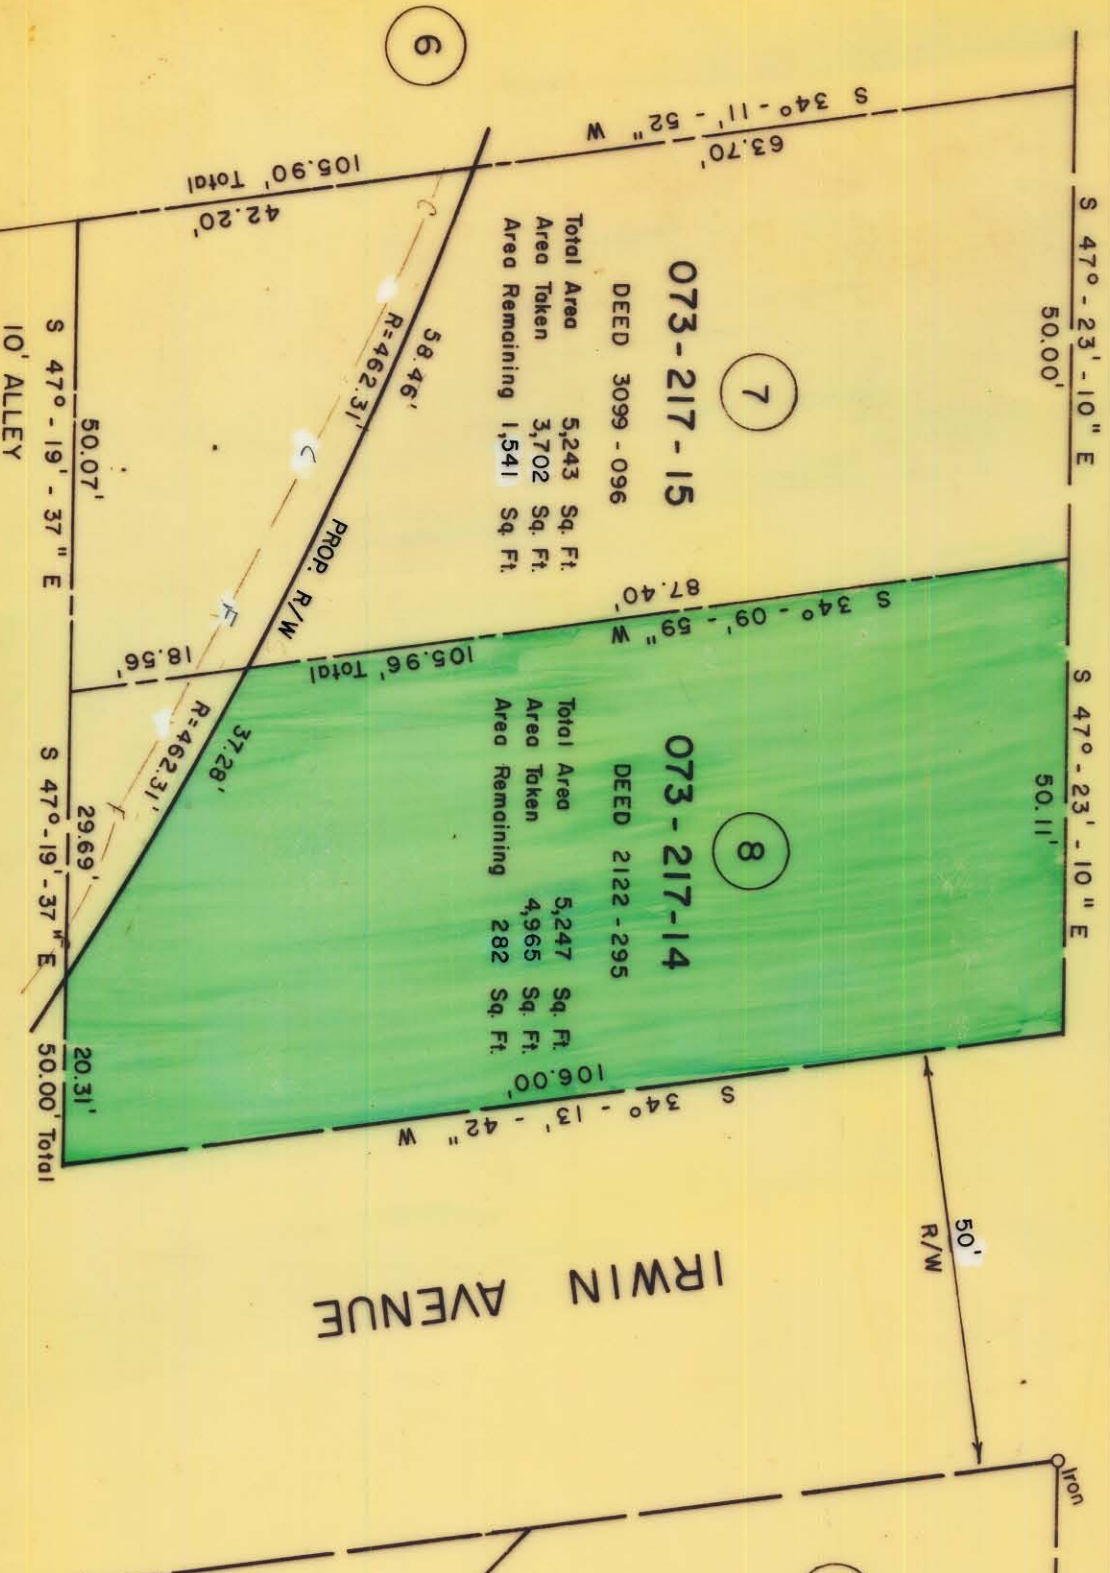

073-217-15
DEED 3099-096
Total Area 5,243 Sq. Ft.
Area Taken 3,702 Sq. Ft.
Area Remaining 1,541 Sq. Ft.

073-217-14
DEED 2122-295
Total Area 5,247 Sq. Ft.
Area Taken 4,965 Sq. Ft.
Area Remaining 282 Sq. Ft.

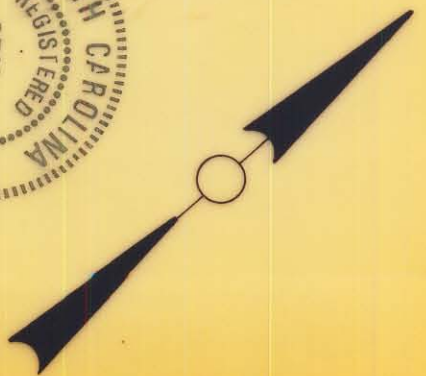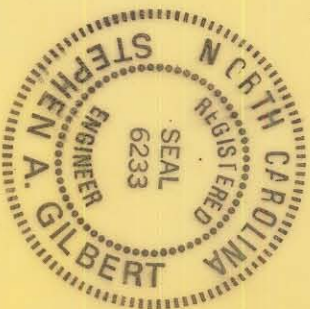

NOTE: Property corners shown circled were located by actual survey. Bearings are based on N.C. COORDINATE SYSTEM

This plat was prepared under my supervision
Stephen A. Gilbert
E.C. Reg. Engineer No. 6233

CITY OF CHARLOTTE NORTH CAROLINA DEPARTMENT OF PUBLIC WORKS ENGINEERING DIVISION		PROPOSED R/W TRADE - FOURTH CONNECTOR PROJECT NO. 513-73-083 PARCEL NO. 8	JOB NO. FILE NO. R/W SHEET 8 OF 29
REVISIONS	DRAWN BY CSC CHECKED BY RUD CITY ENGINEER	DATE April 22, 1975 SCALE 1" = 20'	

FILE 73-217-01