

TOTAL AREA 1: 854.65 SQ. FT. = 0.020 ACRES

TOTAL AREA 2: 5,447.60 SQ. FT. = 0.125 ACRES


This Plat was prepared under my supervision

*Frank H. Giesen* L 1594  
N.C. Registered Surveyor Reg. No.

NOTE: Iron pins shown • were located by actual survey.  $\Delta$  denotes iron pins that are actual property corners.

This plat was prepared for the purpose of obtaining right-of-way only and is not intended to be boundary survey of the property shown.

Bearings are based on SURVEY

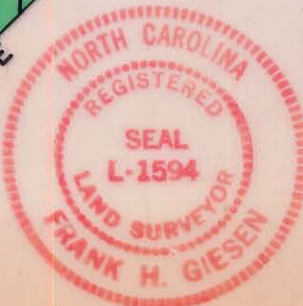

CITY OF CHARLOTTE NORTH CAROLINA COMMUNITY DEVELOPMENT DEPARTMENT		
REVISIONS	PORTION OF WACCAMAW ST. TO BE ABANDONED	JOB NO. 75175 FILE NO.
DRAWN BY: C.T.A.	PROPERTY OF THE CITY OF CHARLOTTE CHARLOTTE, N.C.	SHEET 2 OF 8
CHECKED BY: <i>[Signature]</i> CITY ENGINEER	DATE FEB., 1981	SCALE 1"=20'

73-217-01