


NOTE: Property corners shown circled were located by actual survey. Bearings are based on W. FOURTH ST. EXT. PLANS.

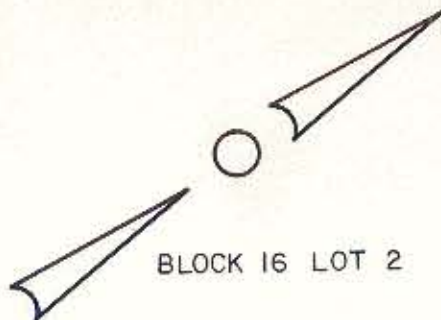

BLOCK 16 LOT 2

M.H. McCLUNG

WACCAMAW ST.

18.0' PROP UTILITY ESM'T.

ST

N. 34°-44'-44" E.
168.00'

Alley

N. 34°-44'-44" E.

19.14'

10.0'

BLOCK 16

LOT 1

PAMLICO INVESTMENTS CO.

DEED: 4415-944

TOTAL AREA 21,781 S.F. = 0.500 AC.
AREA GIVEN 2,010 S.F. = 0.046 AC.
NEW AREA 23,791 S.F. = 0.546 AC.

N. 57°-43'-09" W.
148.39'

N. 46°-11'-58" W.

109.10'

113.97'

S. 46°-29'-06" E.
95.80'

28.71'

I.O.

S. 03°-45'-00" E.
65.08'

CITY OF CHARLOTTE

S. 34°-44'-44" W.
93.51'

VICTORIA AVE.

TRADE-FOURTH CONNECTOR



This map was prepared for the purpose of right of way or easement acquisition only, and is not intended to be a boundary survey of the property shown.

This plat was prepared under my supervision Stephen A. Gilbert
N. C. Reg. Surveyor No. L-1785

CITY OF CHARLOTTE
NORTH CAROLINA
DEPARTMENT OF PUBLIC WORKS
ENGINEERING DIVISION

REVISIONS	PORTION OF WACCAMAW ST. TO BE ABANDONED	JOB NO. 572-25- 048 FILE NO.
	PROPERTY OF PAMLICO INVESTMENTS CO.	SHEET 1 OF 1
DRAWN BY MS		
CHECKED BY <u>[Signature]</u>		
CITY ENGINEER	DATE SEPT. 1, 1981	SCALE 1"=30'