


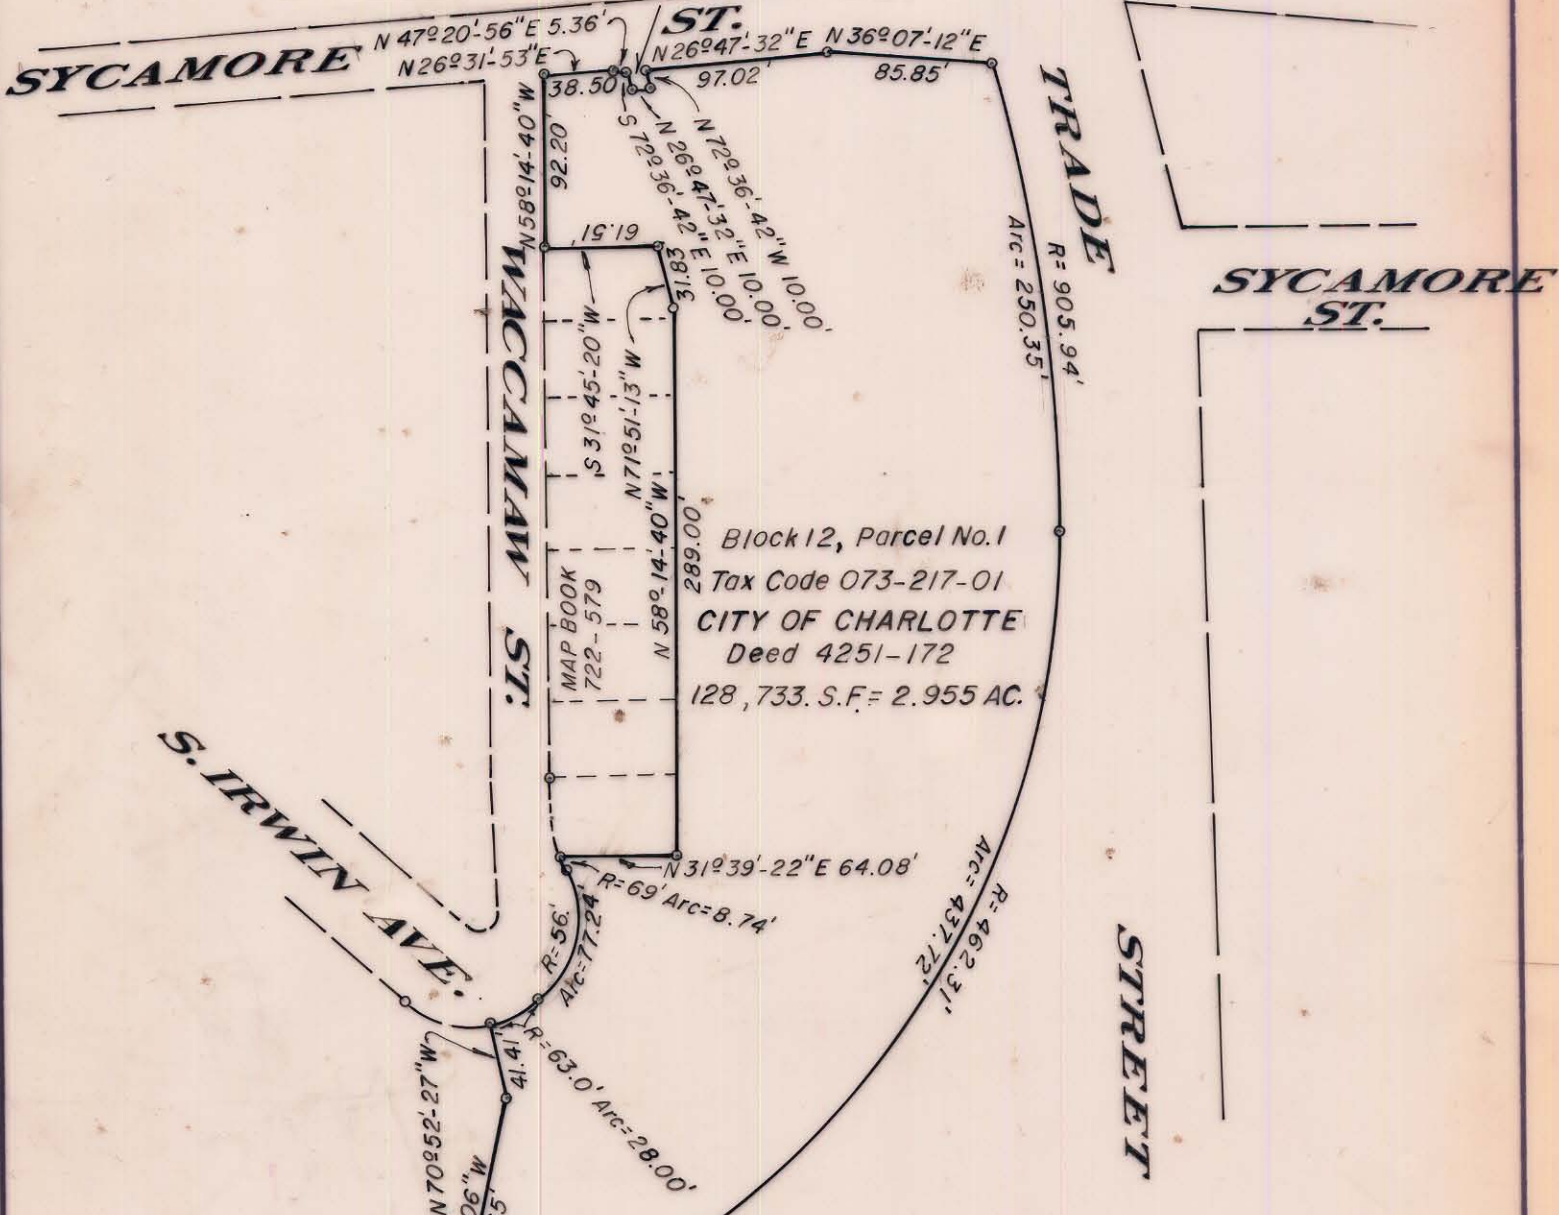

PIEDMONT NATURAL GAS CO.
Deed 1857-179



This plat was prepared under my supervision Stephen A Gilbert
N. C. Reg. Surveyor No. L-1785



THIRD WARD COMMUNITY DEVELOPMENT AREA		
CITY OF CHARLOTTE NORTH CAROLINA DEPARTMENT OF PUBLIC WORKS ENGINEERING DIVISION		
REVISIONS	Boundary Survey Property of: CITY OF CHARLOTTE	JOB NO. FILE NO.
DRAWN BY <u>RW</u>	Block 12, Parcel 1	SHEET 1
CHECKED BY <u>SG</u>	W. TRADE STREET	OF 1
CITY ENGINEER <u>R.S. Gilbert</u>	S. SYCAMORE STREET	
	DATE JAN. 25, 1984 SCALE 1" = 100'	