




GREENLEAF STREET

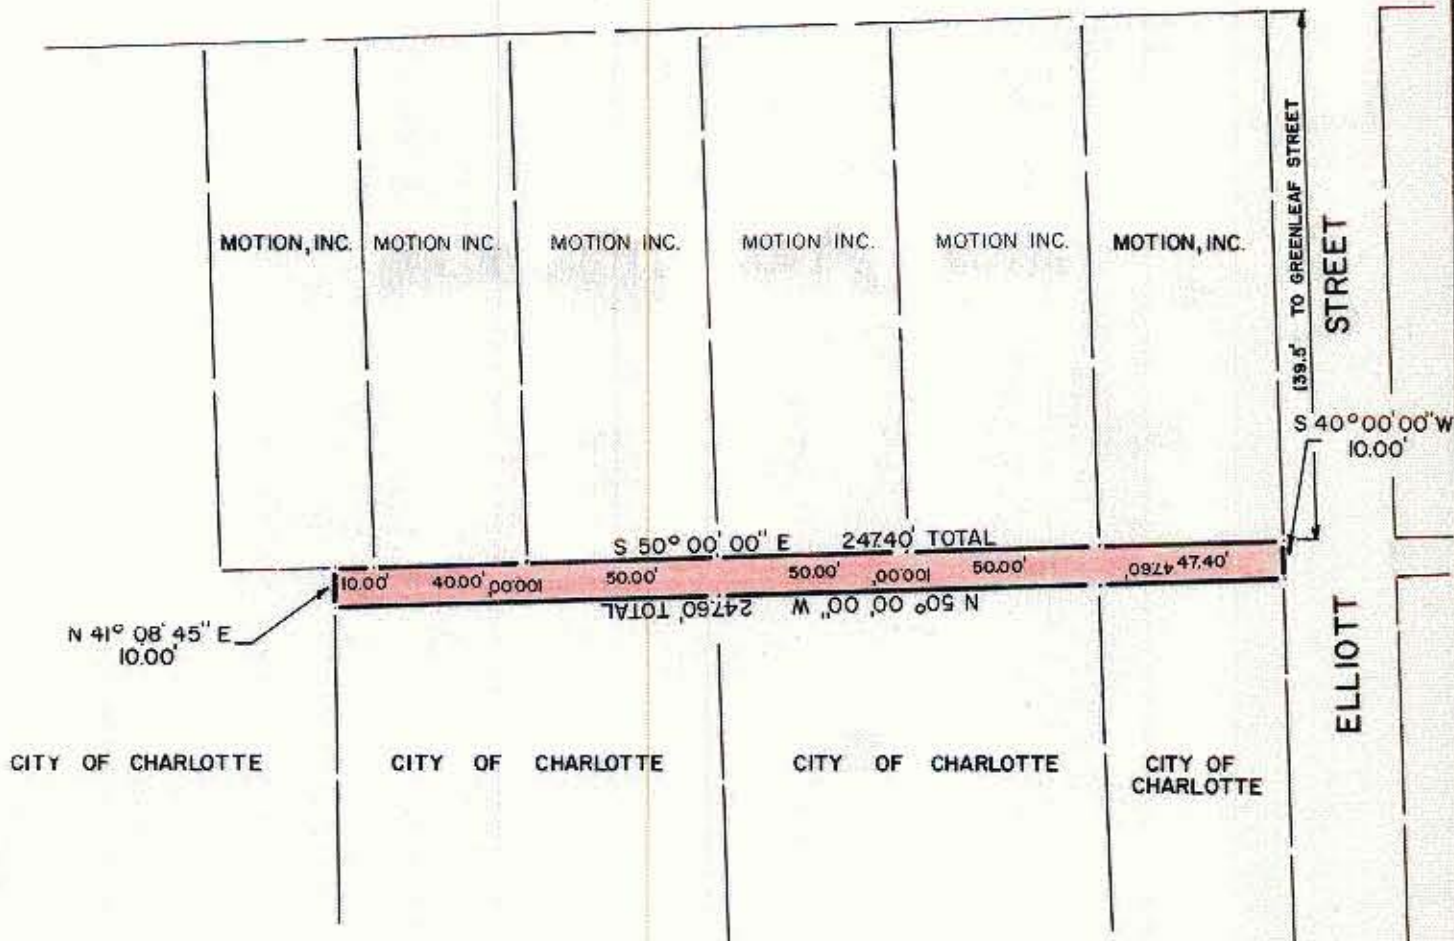

NOTES: Property corners shown circled were located by actual survey. Bearings are based on DEED 4125-995

This plat was prepared under my supervision Stephen A Gilbert
 N. C. Reg. Surveyor No. L-1785

This map was prepared for the purpose of right of way or easement acquisition only, and is not intended to be a boundary survey of the property shown.



TOTAL AREA OF ABANDONED ALLEY - 2475 SQ. FT. - 0.06 AC.

CITY OF CHARLOTTE NORTH CAROLINA DEPARTMENT OF PUBLIC WORKS ENGINEERING DIVISION		
REVISIONS 7-25-79 Owners Names CCM	ALLEYWAY TO BE ABANDONED	JOB NO. FILE NO.
DRAWN BY A.R. CHECKED BY <i>[Signature]</i> CITY ENGINEER	THIRD WARD COMMUNITY DEVELOPMENT BLOCK NO. 29	SHEET 1 OF 1
DATE 4-19-79 SCALE 1" = 50'		

73-222