

W. INDEPENDENCE BLVD.


BLOCK 33 PARCEL 1

TOTAL AREA 46,199 S.F. = 1.061 AC.

Tax Code 073-267-07 THRU 14

S. GRAHAM ST.

S. MINT ST.

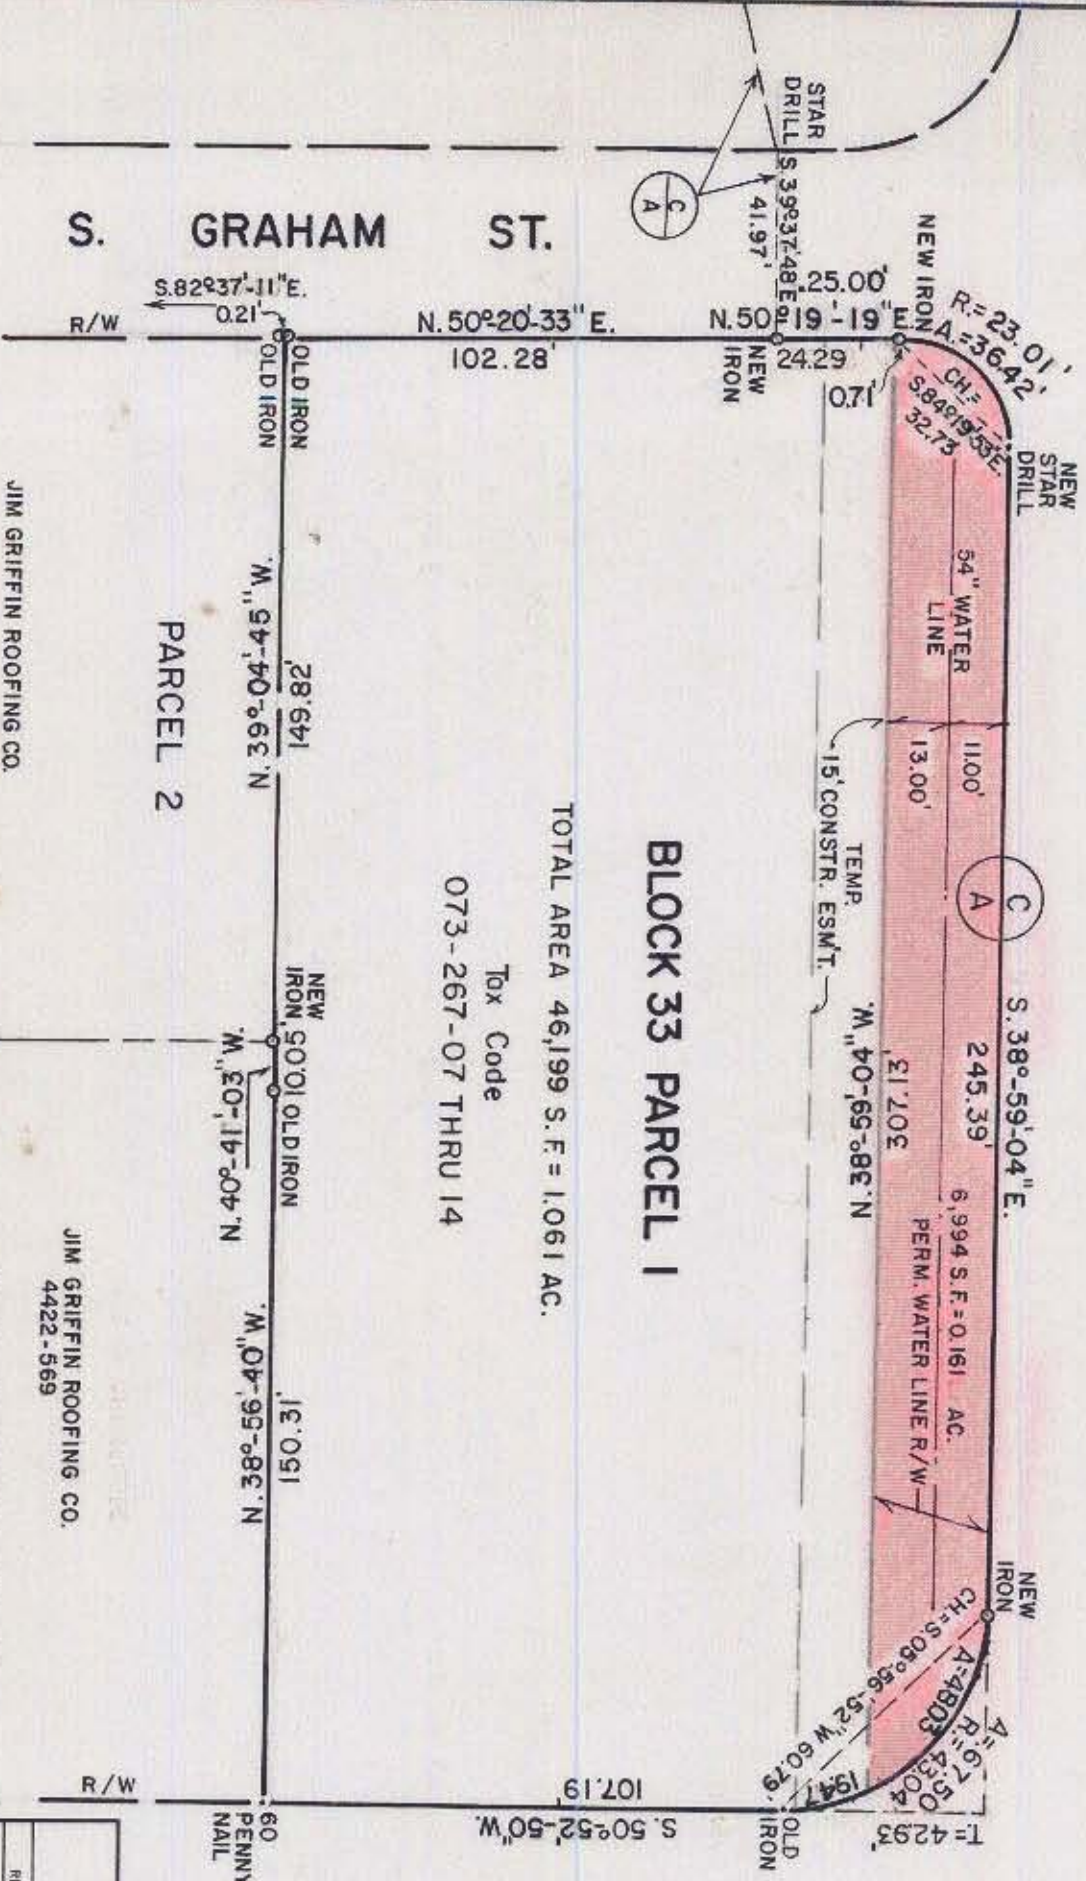


JIM GRIFFIN ROOFING CO.
4877-057

JIM GRIFFIN ROOFING CO.
4422-569

NOTE: Property corners shown circled were located by actual survey. Bearings and distances shown in parenthesis are based on deed information.

This plat was prepared under my supervision R. Dennis Smith
N. C. Reg. Surveyor No. L-1482

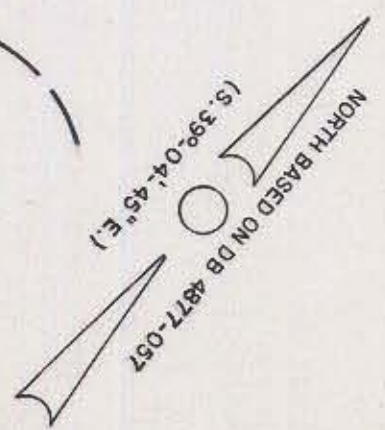

<p>CHARLOTTE ENGINEERING DEPARTMENT</p>		<p>REVISIONS</p>
<p>PROPERTY OF WEST MOREHEAD NEIGHBORHOOD STRATEGY AREA</p>	<p>CITY OF CHARLOTTE</p>	<p>JOB NO. 512-87- 030</p>
<p>DATE MAR. 24, 1987</p>	<p>SCALE 1" = 40'</p>	<p>SHEET 1 OF 1</p>

DRAWN BY M.S.
CHECKED BY RLB
R. Dennis Smith
Survey Supv.