
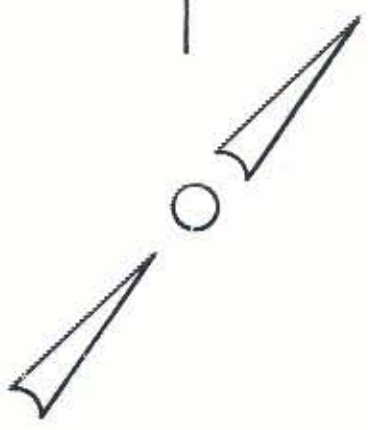


# W. INDEPENDENCE BLVD.

# S. GRAHAM STREET

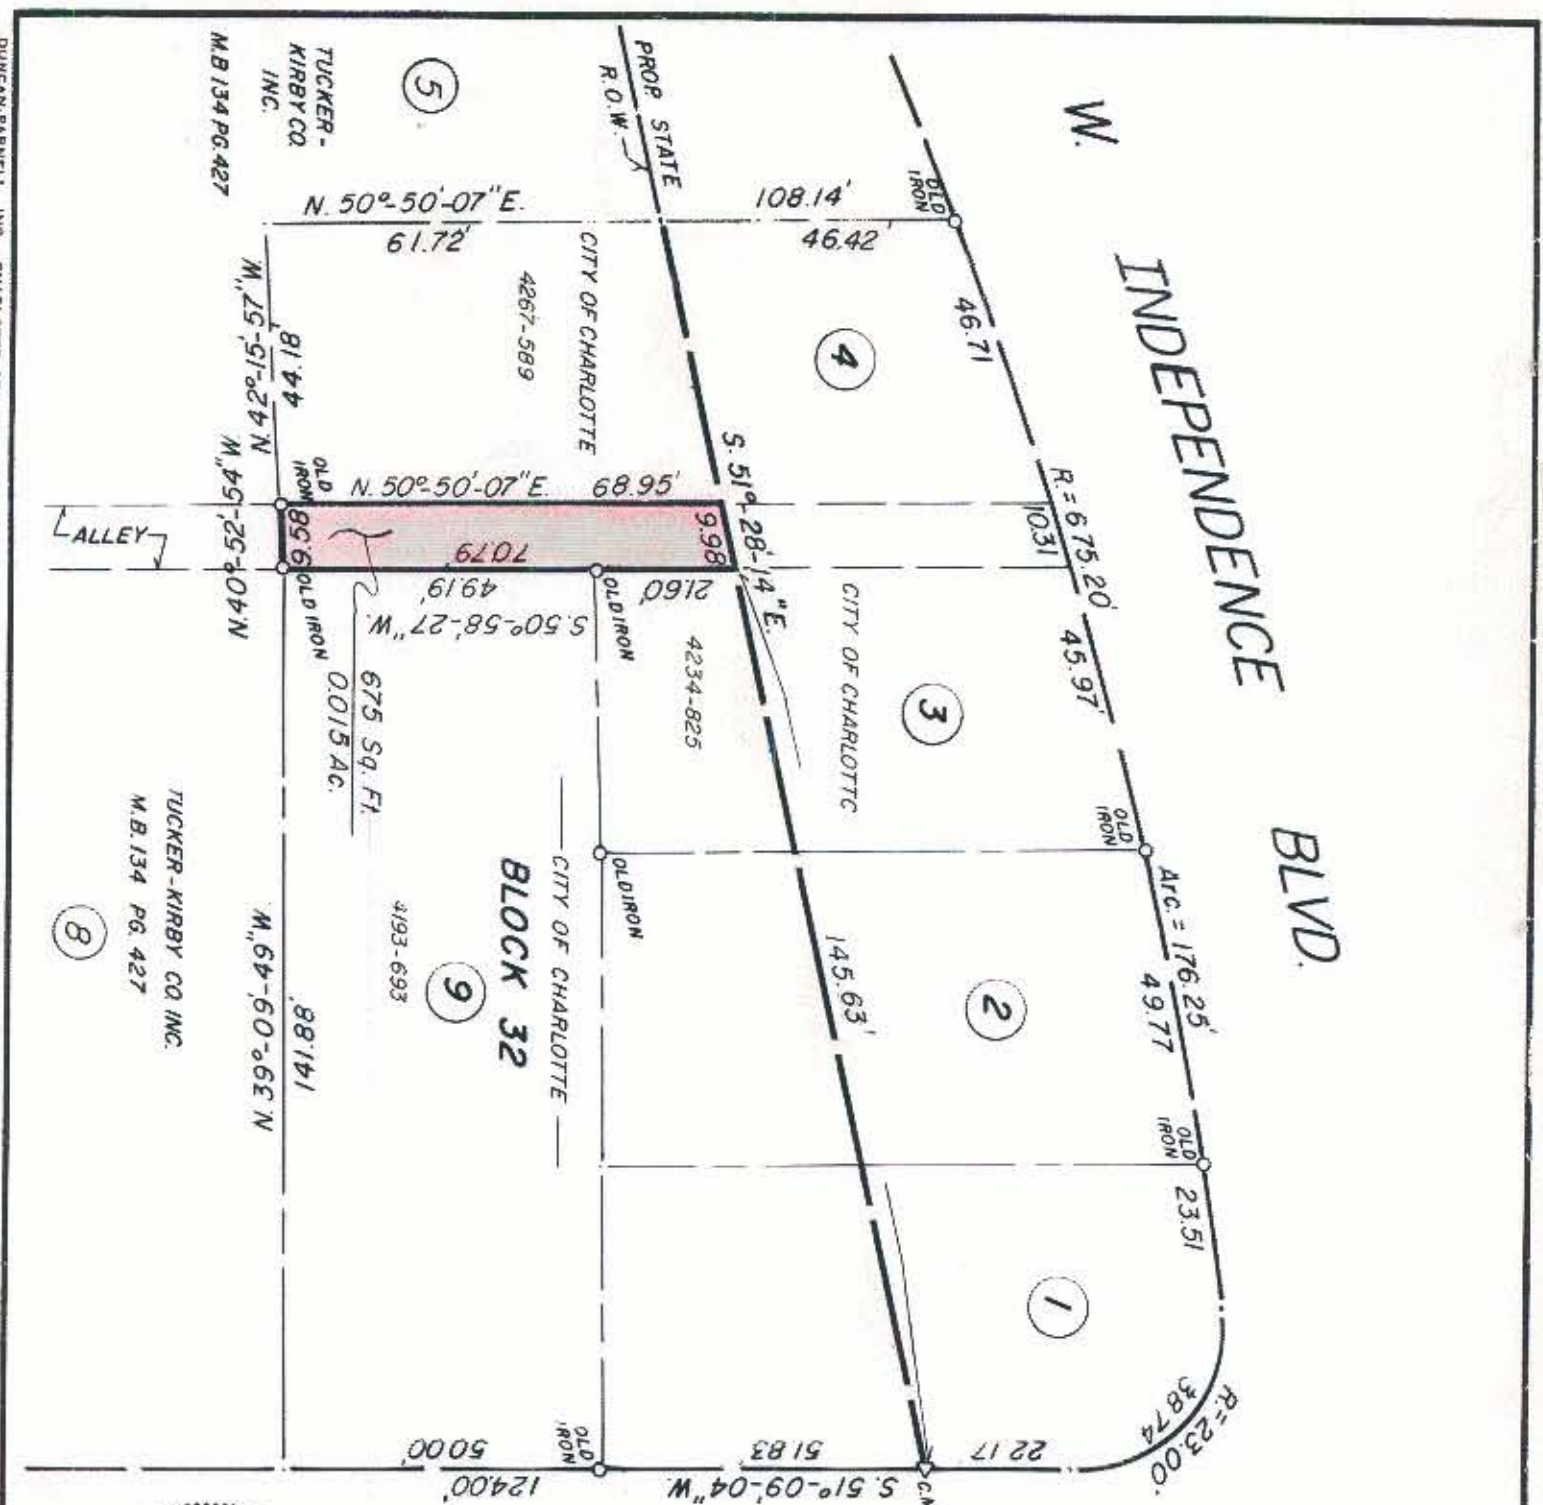

NOTE: Property corners shown circled were located by actual survey. Bearings are based on STATE PLANS  
PROJECT NO. 9. 8100389

This plat was prepared under my supervision  
*Stephen A. Gilbert*  
N. C. Reg. Surveyor No. 1785

CITY OF CHARLOTTE NORTH CAROLINA DEPARTMENT OF PUBLIC WORKS ENGINEERING DIVISION		JOB NO. 418-75- 102
REVISIONS	WEST MOREHEAD NEIGHBORHOOD STRATEGY AREA	FILE NO.
DRAWN BY: M.S.	PORTION OF ALLEY TO BE ABANDONED	SHEET 1
CHECKED BY: <i>Steph</i>	PROPERTY OF CITY OF CHARLOTTE	DATE JUNE 4 1981 SCALE 1" = 30'
CITY ENGINEER		9 OF