


Jefferson Street

Street

NOTE: Property corners shown circled were located by actual survey. Bearings are based on CONSOER, TOWNSEND & ASSOC. CONSTR. PLAN DATED: 11/28/77

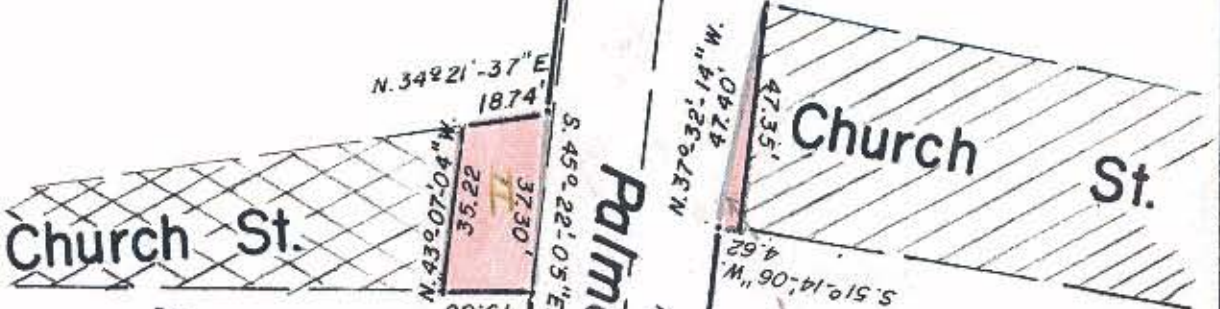

Church St.

Palmer Street

Church St.

Block 43 Lot 2

Block 35 Lot 2

ABANDONED ON 1-21-81

ABANDONED ON 5-1-81

AREA II 691 S.F. = 0.016 AC.

AREA I 14,361 S.F. = 0.330 AC.

AREA III 109 S.F. = 0.003 AC.

Street

Street

Winnited

This plat was prepared under my supervision by *Stephen A. Gilbert* N. C. Reg. Surveyor No. L-1785



CITY OF CHARLOTTE NORTH CAROLINA DEPARTMENT OF PUBLIC WORKS ENGINEERING DIVISION		JOB NO. FILE NO.
WEST MOREHEAD COMMUNITY DEVELOPMENT STRATEGY AREA	R/W TO BE ABANDONED W. PALMER STREET AND PORTIONS OF CHURCH ST.	SHEET 1 OF 1
REVISIONS Area I, II & III Added 6-15-82	DRAWN BY M.S. CHECKED BY CITY ENGINEER	
DATE: April 30, 1982 SCALE: 1" = 40'		

FILE: 73-271-07