


Jefferson Street

Winnifred Street

Block 35 Lot 2

Block 43 Lot 2

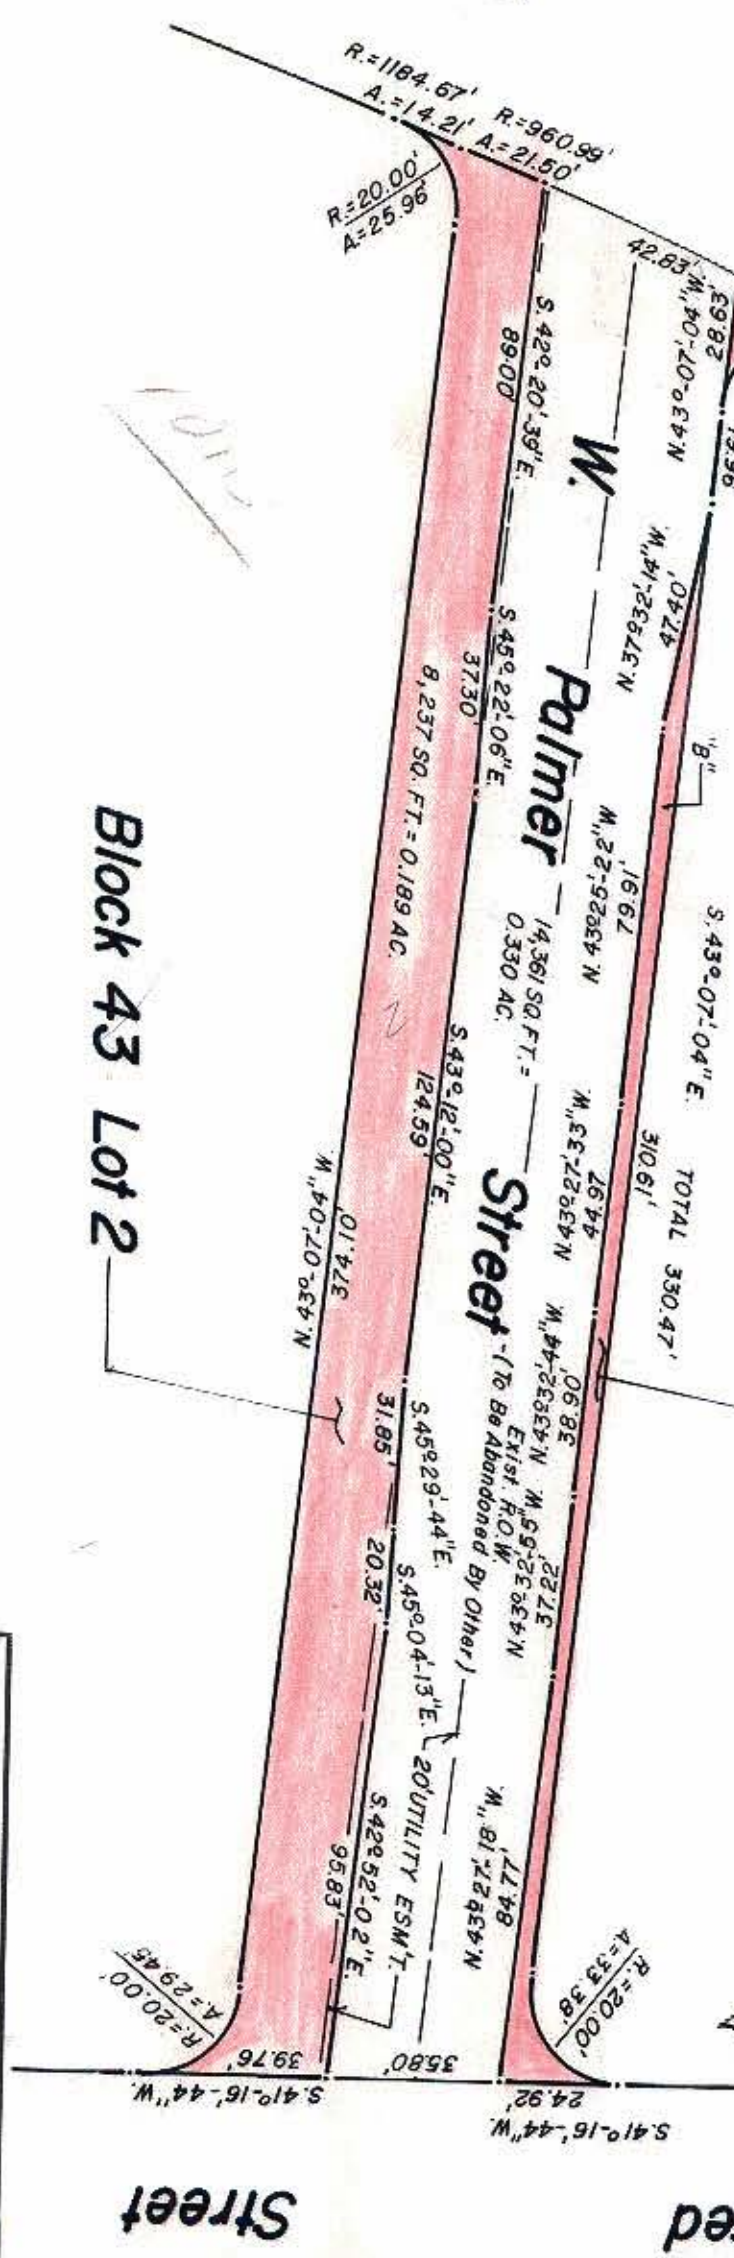

NOTE: Property corners shown circled were located by actual survey. Bearings are based on CONSOER, TOWNSEND & ASSOC. CONSTR. PLAN DATED: 11/28/77

This plat was prepared under my supervision
 N. C. Reg. Surveyor No. L-1785



CITY OF CHARLOTTE NORTH CAROLINA DEPARTMENT OF PUBLIC WORKS ENGINEERING DIVISION		WEST MOREHEAD COMMUNITY DEVELOPMENT STRATEGY AREA	
REVISIONS		PROPERTY OF	CITY OF CHARLOTTE
DRAWN BY M.S.		FILE NO.	
CHECKED BY		SHEET	1
CITY ENGINEER		DATE	FEB 9, 1982
		SCALE	1" = 40'
		JOB NO.	
		OF	1