


This plat was prepared under my supervision *K. G. Gillis*

N.C. Reg. Engineer No. **4343**

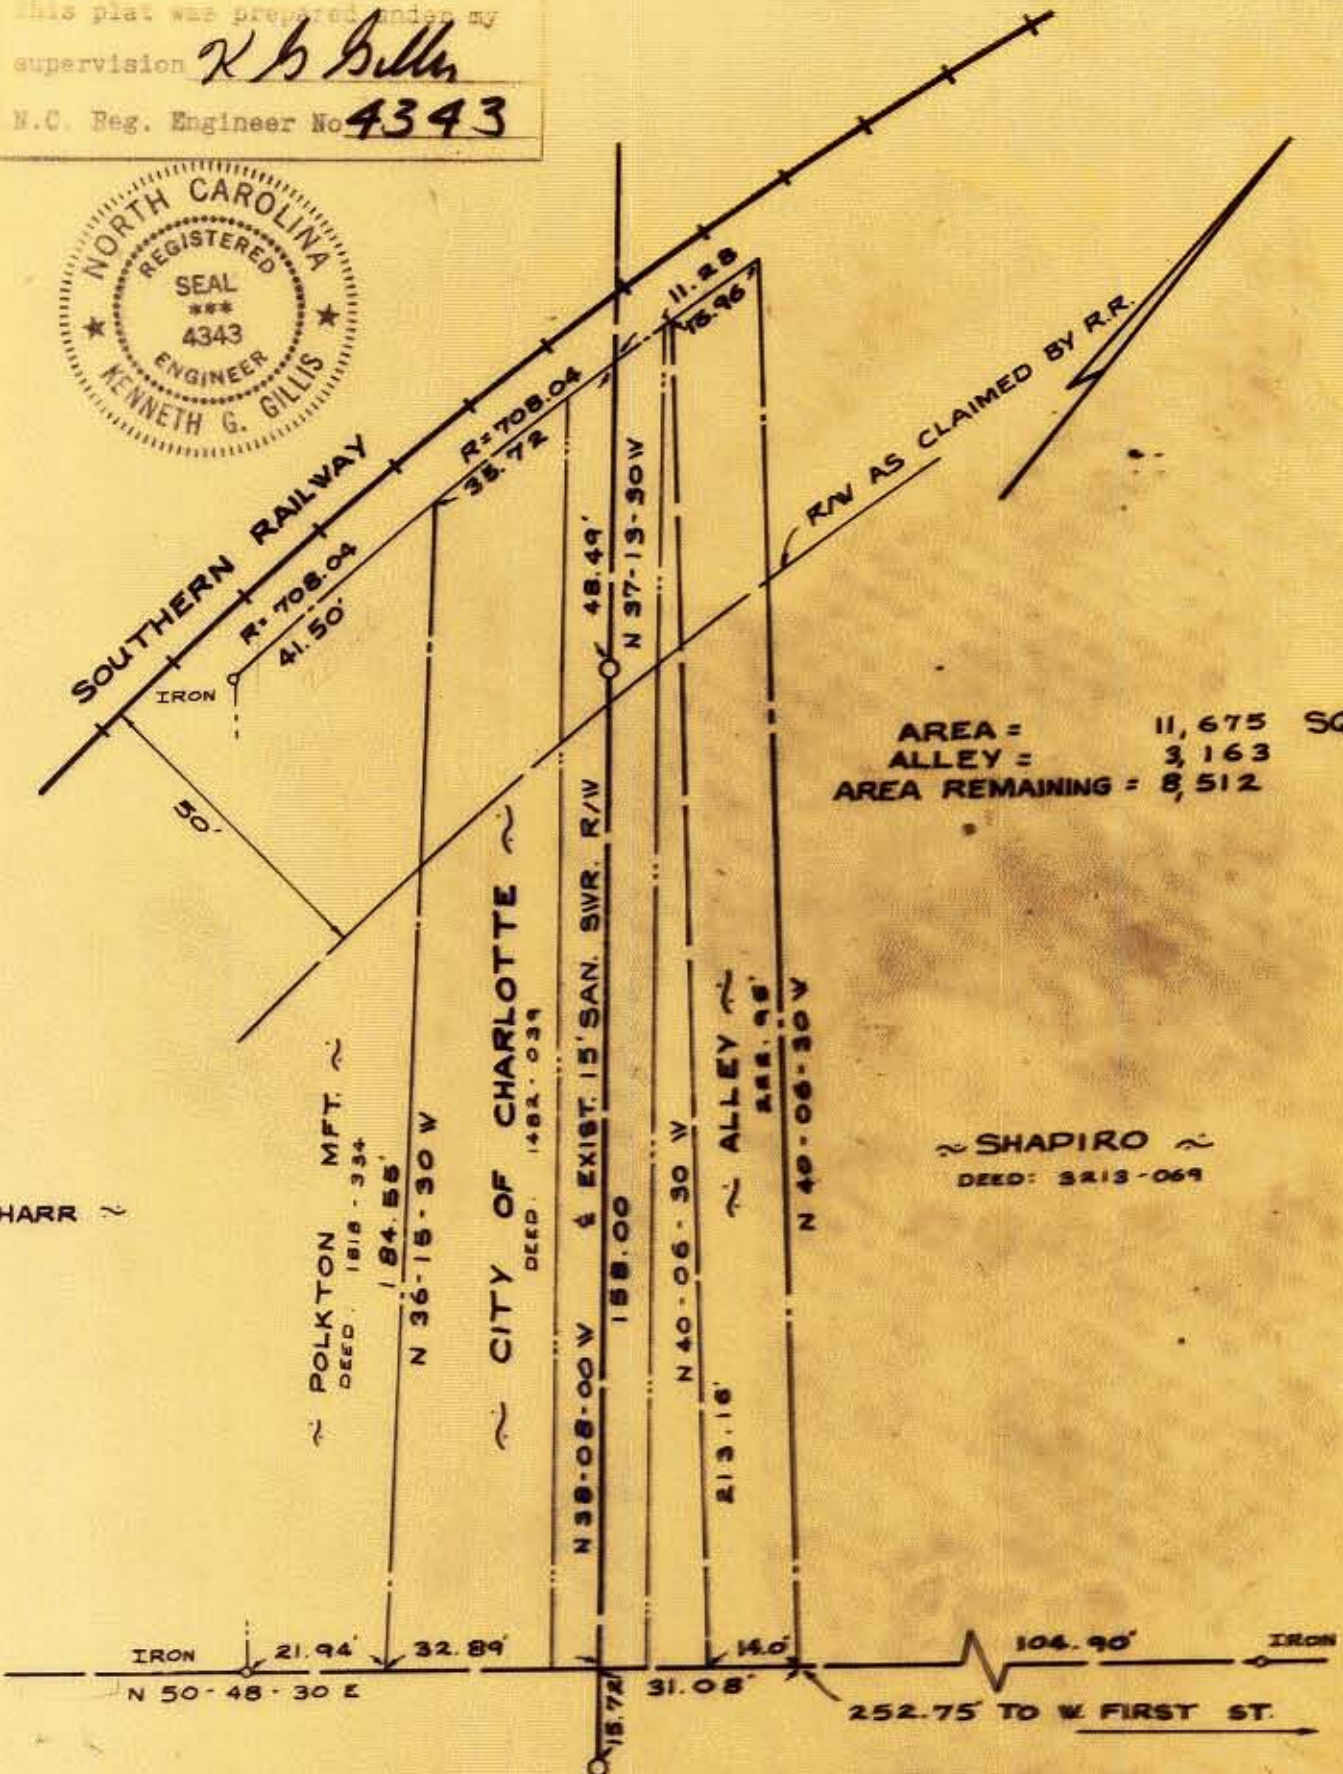

AREA = 11,675 SQ. FT.
 ALLEY = 3,163
 AREA REMAINING = 8,512

SOUTH MINT STREET

WEST STONEVALL STREET

property corners shown... CITY MAP A-7-D-29

CITY OF CHARLOTTE NORTH CAROLINA ENGINEERING DEPARTMENT		JOB NO.
MINT STREET SURVEY		FILE NO.
PROPERTY OF CITY OF CHARLOTTE		SHEET 1
DRAWN BY <i>RLB</i>	CITY ENGINEER	DATE <i>FEB 1972</i>
CHECKED BY <i>JTT</i>	SCALE <i>1" = 30'</i>	

73-12281 5-1