



I, DANIEL E. SMITH, CERTIFY THAT THIS PLAT WAS PREPARED UNDER MY SUPERVISION AND THAT THE PLAT WAS PREPARED FOR THE PURPOSE OF ACQUISITION AND EASEMENTS ONLY, AND IS NOT INTENDED TO BE A BOUNDARY SURVEY OF PROPERTY SHOWN.

D.E. Smith
 DANIEL E. SMITH N.C.P.L.S. L-4338 DATE 06/03/09

State of North Carolina
 County of Mecklenburg

I, *Daniel E. Smith*, Review Officer of Mecklenburg County, certify that the map or plat to which this certification is affixed meets all statutory requirements for recording.


Review Officer _____ Date _____

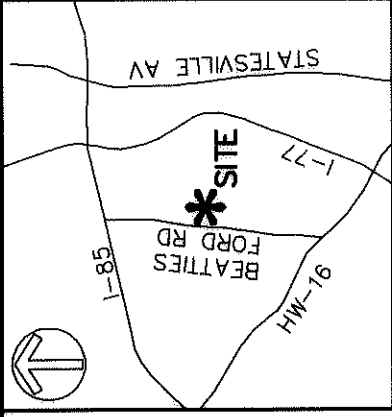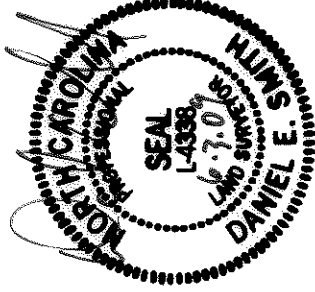

VICINITY MAP (NOT TO SCALE)

LEGEND

- IRON PIN FOUND ○
- TEMPORARY CONSTRUCTION EASEMENT [Patterned Box]
- SIDEWALK/UTILITY EASEMENT [Dashed Box]

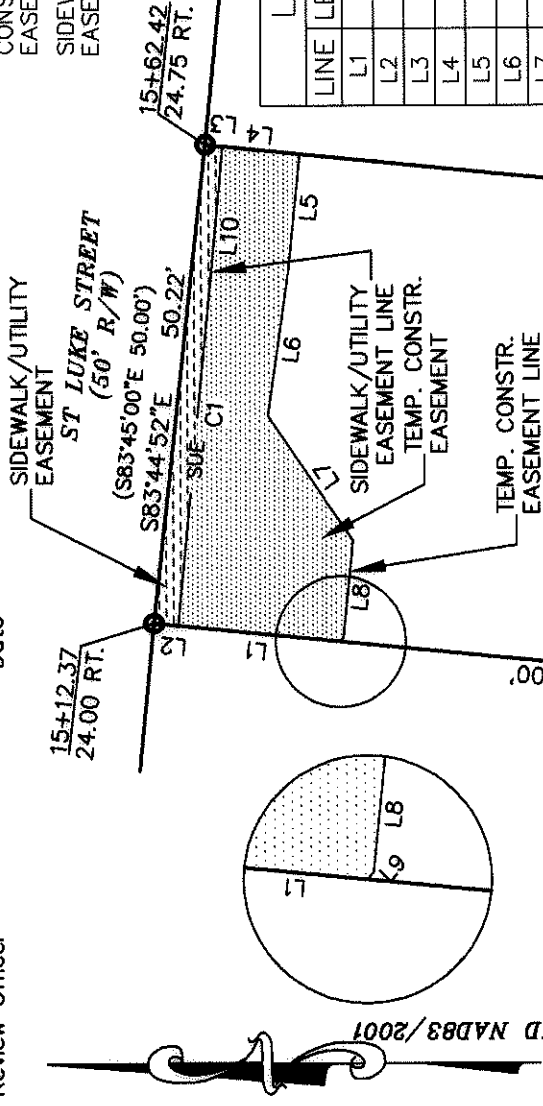

LINE	LENGTH	BEARING
L1	17.03	N05°43'33"E
L2	2.50	N05°43'33"E
L3	1.75	S05°49'41"W
L4	8.13	S05°49'41"W
L5	12.46	N84°18'42"W
L6	15.03	N81°39'27"W
L7	15.76	S55°35'10"W
L8	10.22	N84°28'54"W
L9	0.56	N49°48'29"W
L10	14.48	N84°53'24"W

24
 075-032-11
 WILLIE LOUISE STANARD
 DB 8462 PG 664

23
 075-032-10
 DIANA LEE UNGER
 DB 13910 PG 564
 2017 ST LUKE ST.

22
 075-032-09
 LINDA C. TAYLOR
 AND
 FREDERICK G. TAYLOR
 DB 14153 PG 140
 2009 ST LUKE ST.

ACQUISITION BY CITY
 RECORDED BOOK
 DATE 25104-113
 10-29-09

075-032-03
 ANNA M. FERGUSON
 DB 8666 PG 398
 2020 ST MARK ST.

NB3°44'44"W 50.00'
 (S83°45'00"E 50.00')
 075-032-04
 ANNA M. FERGUSON
 DB 8666 PG 400
 2014 ST MARK ST.

- NOTE:
- BEARINGS AND DISTANCES SHOWN IN PARENTHESES ARE BASED ON RECORDED MAP INFORMATION.
 - TOTAL AREA 6,264 SQ.FT.
 - CONSTRUCTION EASEMENT 548 SQ.FT.
 - SIDEWALK/UTILITY EASEMENT 109 SQ.FT.
 - AREA REMAINING 6,264 SQ.FT.

CURVE TABLE			
CURVE	RADIUS	LENGTH/CHORD	BEARING
C1	36362.14	35.74	S84°29'59"E

PREPARED BY:
MAKIN&CREED
 ENGINEERS, PLANNERS, SURVEYORS
 8020 TOWER POINT DRIVE
 CHARLOTTE, NORTH CAROLINA 28227
 PHONE (704) 841-2588
 FAX (704) 841-2567
 C-0342

REVISIONS

SCALE 1"=20'

DRAWN BY MDB

DATE 05/05/09

CHECKED BY MDB SURVEY SUPERVISOR DES

ENGINEERING & PROPERTY MANAGEMENT

CHARLOTTE

LINCOLN/WILSON HEIGHTS NEIGHBORHOOD IMPROVEMENT

EASEMENT ACQUISITION

OWNER: DIANA LEE UNGER

CHARLOTTE, MECKLENBURG CO., NC

JOB NO. 512-07-039

FILE NO. XXXXX

SHEET 1 OF 1