



THIS PLAT WAS PREPARED UNDER MY SUPERVISION

R. Dennis Smith 11/6/92
N.C. REG. LAND SURVEYOR NO. L-1482


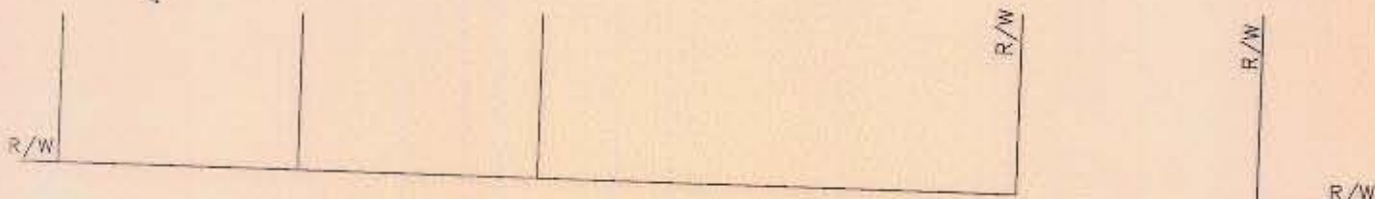


THIS PLAT WAS PREPARED FOR THE PURPOSE OF ACQUIRING PERMANENT STORM DRAIN EASEMENT ONLY, AND IS NOT INTENDED TO BE A BOUNDARY SURVEY OF THE PROPERTY SHOWN.

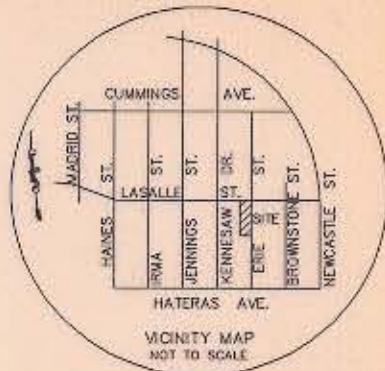

LASALLE STREET
60' RIGHT-OF-WAY

STREET

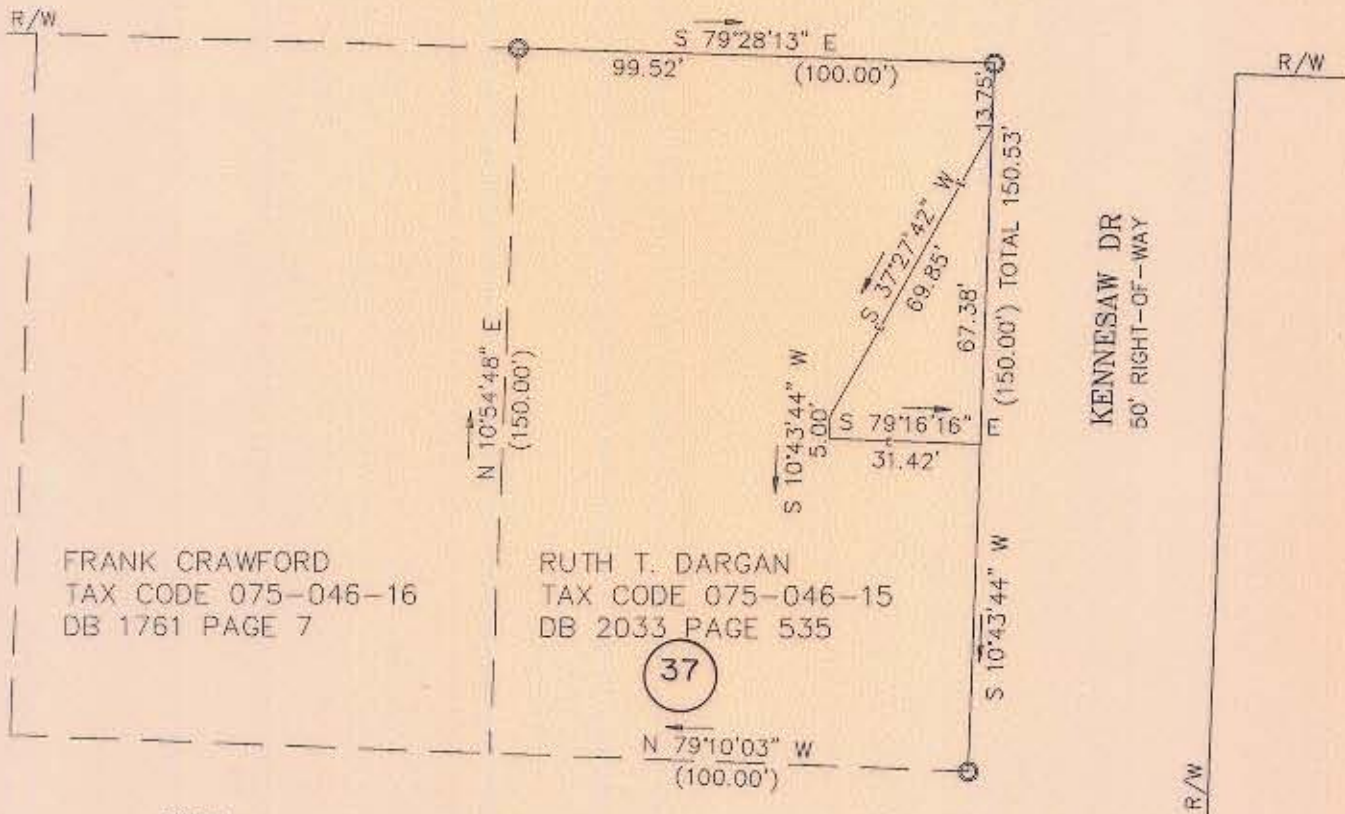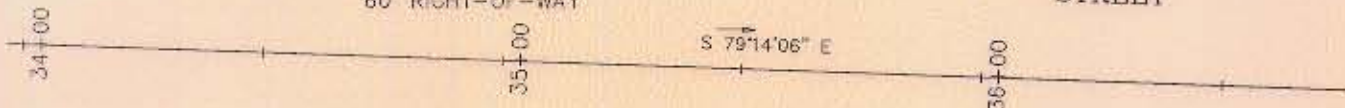

FRANK CRAWFORD
TAX CODE 075-046-16
DB 1761 PAGE 7

RUTH T. DARGAN
TAX CODE 075-046-15
DB 2033 PAGE 535


37

LEGEND

- EXISTING IRON PIN
- PERM. STORM DRAIN EASEMENT

THOMAS A. FOUST
TAX CODE 075-046-14
DB 2006 PAGE 122

GRAPHIC SCALE

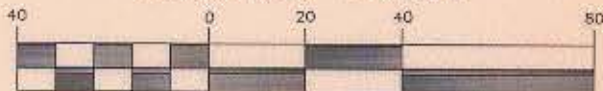

(IN FEET)

1 inch = 40 ft.

NOTES

- 1) BEARINGS AND DISTANCES SHOWN IN PARENTHESES ARE BASED ON DEED INFORMATION.
- 2) BROKEN LINES INDICATE PROPERTY NOT SURVEYED.
- 3) TOTAL AREA BY SURVEY: 14,090 SQ. FT.
LESS TOTAL AREA OF STORM DRAIN EASEMENT: 1,137 SQ. FT.
TOTAL AREA REMAINING: 13,953 SQ. FT.
- 4) NO BEARINGS WERE LISTED ON MAP 3 BOOK 341, SHOWING SECTION THREE OF LINCOLN HEIGHTS.

PREPARED BY:
CITY OF CHARLOTTE
ENGINEERING DEPARTMENT
800 EAST FOURTH STREET
CHARLOTTE, NC 28202
704-336-2291

CHARLOTTE ENGINEERING DEPARTMENT		
REVISIONS	BEATTIES FORD SMALL AREA PLAN CITY OF CHARLOTTE, MECK. CO., NC	JOB NO. 291013
	PROPERTY OF RUTH T. DARGAN	FILE NO. LOT1605
DRAWN BY DB		SHEET 1
CHECKED BY		OF 1
SURVEY SUPVR.	DATE 10-26-92	SCALE 1"=40'