


T.A. - 4,889 SQ. FT.
 A.T. - 1,792 SQ. FT.
 A.R. - 3,097 SQ. FT.

T.A. - 4,889 SQ. FT.
 A.T. - 1,792 SQ. FT.
 A.R. - 3,097 SQ. FT.

T.A. - 3,920 SQ. FT.
 A.T. - 2,047 SQ. FT.
 A.R. - 1,873 SQ. FT.

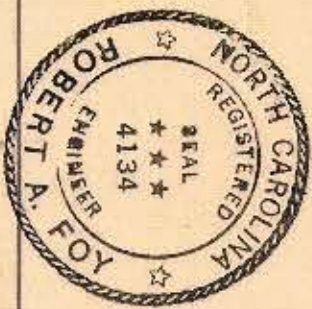

THIS PLAT WAS PREPARED UNDER MY SUPERVISION. *Robert A. Foy*
 N. C. REG. ENGINEER NO. 4134

NOTE: PROPERTY CORNERS SHOWN CIRCLED WERE LOCATED BY ACTUAL SURVEY. BEARINGS ARE BASED ON MAGNETIC NORTH.

REVISIONS AREA S. F. PROPERTY/OWNER 8/73		CITY OF CHARLOTTE NORTH CAROLINA DEPARTMENT OF PUBLIC WORKS ENGINEERING DIVISION	
DRAWN BY K.P.S. CHECKED BY	PROPOSED R/W OAKLAWN AVE.	PROPERTY OF BLANCHE HAYES SANSOM	JOB NO. SHEET 5 OF 55
CITY ENGINEER	DATE Sdpt. 1972 SCALE 1"=20'		

25-071-EPD0